

CITY COUNCIL
COMMITTEE ON ZONING, LANDMARKS AND BUILDING STANDARDS

COUNCIL ORDER

RE: Approval of sign over 100 square feet in area or over 24 feet above grade

ORDERED, that the City Council hereby approves the following sign application submitted by:

Applicant*: Midwest Refuah Health

(* The Applicant is the owner of the real property or the business tenant of the real property. Do not list the sign contractor, sign erector, sign company or advertising entity in the above space.)

This Order approves the following sign in accordance with Municipal Code of Chicago Section 13-20-680:

Address of Sign: 6374 N Lincoln Chicago, IL 60659

Zoning District: B1-2

DOB Sign Permit Application #: 101033787

Sign Details:

1. On-premise OR Off-premise
2. Static sign OR Dynamic-image display sign
3. Number of sign faces 1
4. Projecting over the public way Yes (Yes or No) If yes, Public Way Use #: BACP1875870
5. Dimensions: Length 11 feet 0 inches Height 14 feet 6 inches
Total square feet in area: 160 feet 0 inches
6. Height above grade: 59 feet 0 inches
7. Elevation (side of building or lot where the sign will be erected): East
8. Name of Sign Contractor/Erector: Aurora Sign Company


To be legal, such sign shall comply with all provisions of Title 17 of the Chicago Municipal Code ("Zoning Ordinance") and all other provisions of the Municipal Code governing the permitting, construction and maintenance and removal of signs and sign structures. Failure of the applicant and the applicant's successors to comply shall be grounds for invalidation or revocation of the sign permit.


Alderman

50
Ward

East Elevation

Square Footage: 159.5

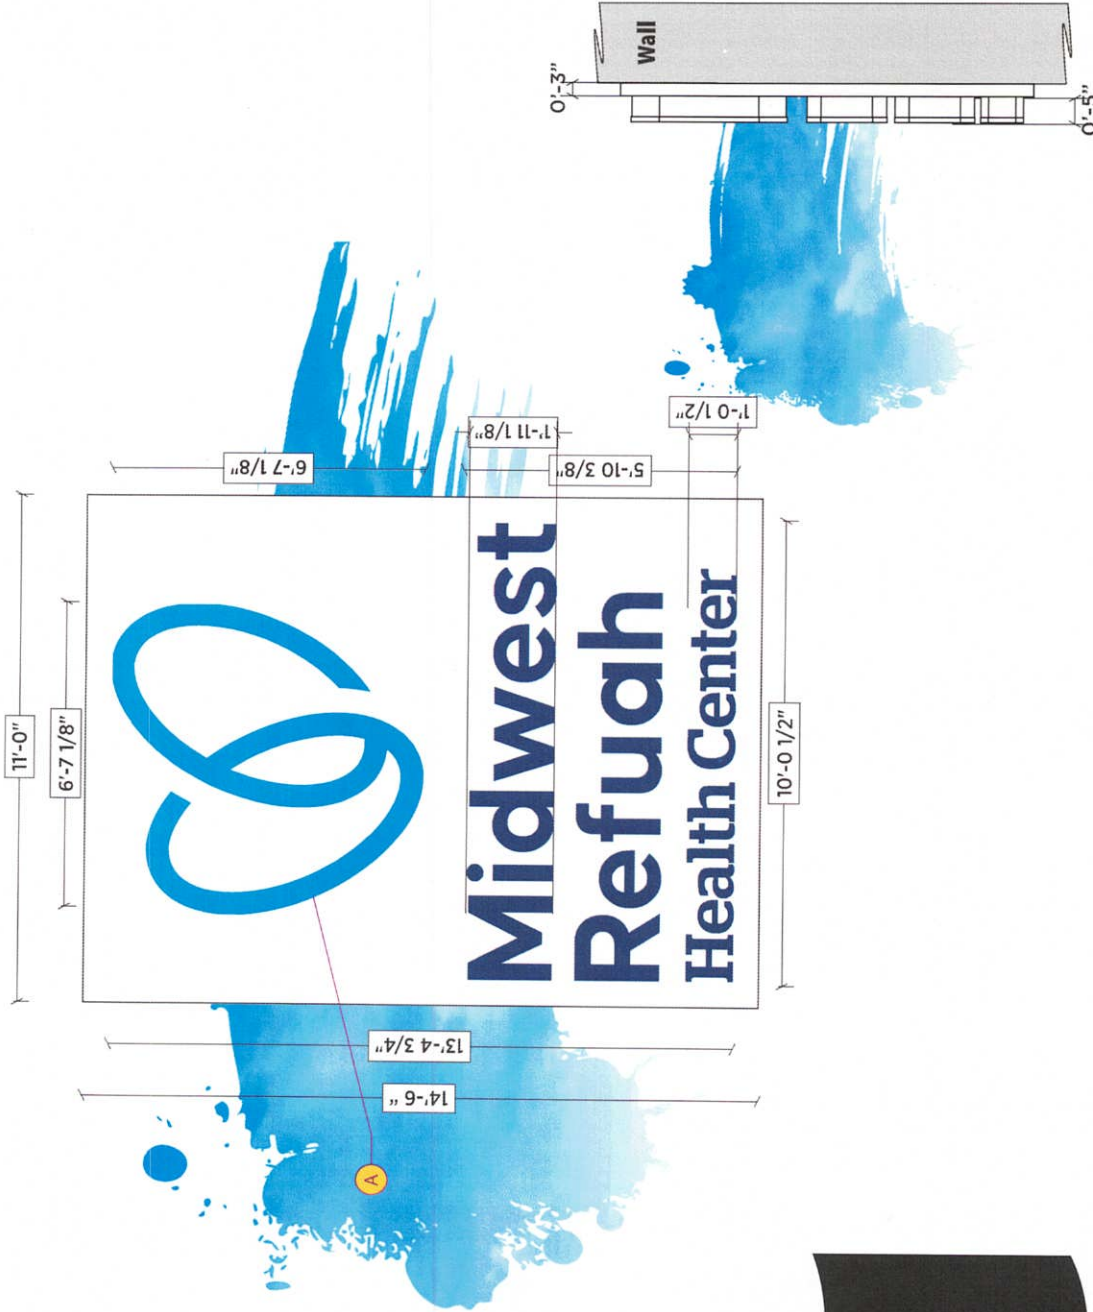

Sample Of Illumination



Illuminated Channel Letters on a Panface Backer

Materials: Fabricate and install sign of aluminum & acrylic Custom Wireway

Letters: to be 3/16" white acrylic (Cyvo 015) With high performance vinyl applied first surface. Letter Backs: .063 Aluminum

Trimcap: 1" trim-cap

Returns: 5" depth returns.

Panface Backer: .125 Alum. Panface Backer, 3" depth

Illumination: Internal Illumination to be white LEDs (Hanley PE3W7K).

Finish: All exposed metal surfaces to be coated with acrylic polyurethane.



Gradient Printed Vinyl

SCALE 3/8" = 1'

Drawn By: RA

- Acrylic Faces - White
- Trimcap - White
- Returns - White
- Panface - MP White
- 3m 'Olympic Blue'
- 3m 'Blue 281C'

- Stock
- Stock
- Stock
- Paint
- Vinyl
- Vinyl

Computer generated colors are not a true match to any PMS, vinyl or paint. Rendering shown is for concept only. Actual scale and placement shown are approximate.

All Signs Shall Be Installed in Accordance With N.E.C. Article 600

Electrical Specifications
All Signs shall comply with:
A.S.A. Specifications 2.018 I.E.C.

LANDLORD APPROVAL SIGNATURE

Drwg: 230868 **Sheet:** 1 **Design Date:** 7/24/2023

Rev A:	Rev E:
Rev B:	Rev F:
Rev C:	Rev G:

Address: 6374 N. Lincoln Ave

City/State: Chicago, IL 60659

Prepared For: Midwest Refuah Health Center

Location Name: Chicago

NOTE: THIS DRAWING IS THE PROPERTY OF AURORA SIGN CO. IT IS NOT TO BE REPRODUCED, COPIED, OR EXHIBITED IN ANY FASHION WITHOUT WRITTEN CONSENT FROM AURORA SIGN CO. CHARGES OF UP TO \$2000.00 WILL BE ASSESSED FOR ANY MIS-USE OF THESE DRAWINGS.

AURORA SIGN CO.

OFFICE: 630-898-5900 • AURORASIGN.COM
8775 GARDEN TRAIL CT • WILMINGTON, IL 60555

East Elevation

Proposed

Frontage: 18'-0"



Existing



INSTALL INSTRUCTIONS:

Center sign on facade as shown.
Connect to electrical service
to be provided by others prior to install.

SPECIAL NOTES:

MOUNTING HARDWARE:



*To be confirmed by Installer at time of Installation

SCALE N.T.S.

Drawn By: RA

Computer generated colours are not a true match to any
PMS, vinyl or paint. Rendering shown is for concept only.
Actual scale and placement shown are approximate.

All Signs Shall Be Installed in Accordance With N.E.C. Article 600

Technical Specifications
All Signs Shall Be in Accordance With:
A.S.A. Specifications & 2018 I.B.C.
Electrical Specifications
All Signs Shall Be in Accordance With:
2017 N.E.C. Specifications

LANDLORD APPROVAL SIGNATURE

Design Date: 7/24/2023

Sheet: 1A

Drwg: 230868

Prepared For: Midwest Refuah Health Center

Address: 6374 N. Lincoln Ave

Location Name: Chicago

City/State: Chicago, IL 60659

Rev D:

Rev A:

Rev E:

Rev B:

Rev F:

Rev C:

NOTE: THIS DRAWING IS THE PROPERTY OF AURORA SIGN CO. IT IS NOT TO BE REPRODUCED, COPIED, OR EXHIBITED IN ANY FASHION WITHOUT WRITTEN CONSENT FROM AURORA SIGN CO. CHARGES OF UP TO \$2000.00 WILL BE ASSESSED FOR ANY MIS-USE OF THESE DRAWINGS.

AURORA SIGN CO.

OFFICE: 530.895.5800 • AURORASIGN.CO
200756 CALUMET AVENUE W • WHEELING, IL 60090