

CITY COUNCIL
COMMITTEE ON ZONING, LANDMARKS AND BUILDING STANDARDS

COUNCIL ORDER

RE: Approval of sign over 100 square feet in area or over 24 feet above grade

ORDERED, that the City Council hereby approves the following sign application submitted by:

Applicant*: RUSH University Medical Center

(* The Applicant is the owner of the real property or the business tenant of the real property. Do not list the sign contractor, sign erector, sign company or advertising entity in the above space.)

This Order approves the following sign in accordance with Municipal Code of Chicago Section 13-20-680:

Address of Sign: 1520 W. Harrison Chicago, IL 60607

Zoning District: PD 168

DOB Sign Permit Application #: 101046661

Sign Details:

1. On-premise yes OR Off-premise no

2. Static sign yes OR Dynamic-image display sign no

3. Number of sign faces 1

4. Projecting over the public way no (Yes or No) If yes, Public Way Use #: NA

5. Dimensions: Length 55 feet 9 inches Height 14 feet 9 inches

Total square feet in area: 822 feet 0 inches

6. Height above grade: 56 feet 0 inches

7. Elevation (side of building or lot where the sign will be erected): North

8. Name of Sign Contractor/Erector: Bear Construction Company

To be legal, such sign shall comply with all provisions of Title 17 of the Chicago Municipal Code ("Zoning Ordinance") and all other provisions of the Municipal Code governing the permitting, construction and maintenance and removal of signs and sign structures. Failure of the applicant and the applicant's successors to comply shall be grounds for invalidation or revocation of the sign permit.


Alderman

28
Ward


GRUSH

PROPOSED EXTERIOR SIGNAGE


Chicago, IL

Project # 4935 rev.00

Created 02.27.24

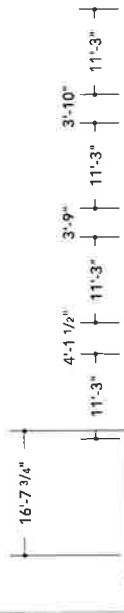

RUSH MD Anderson
Cancer Center
 Making Cancer History®

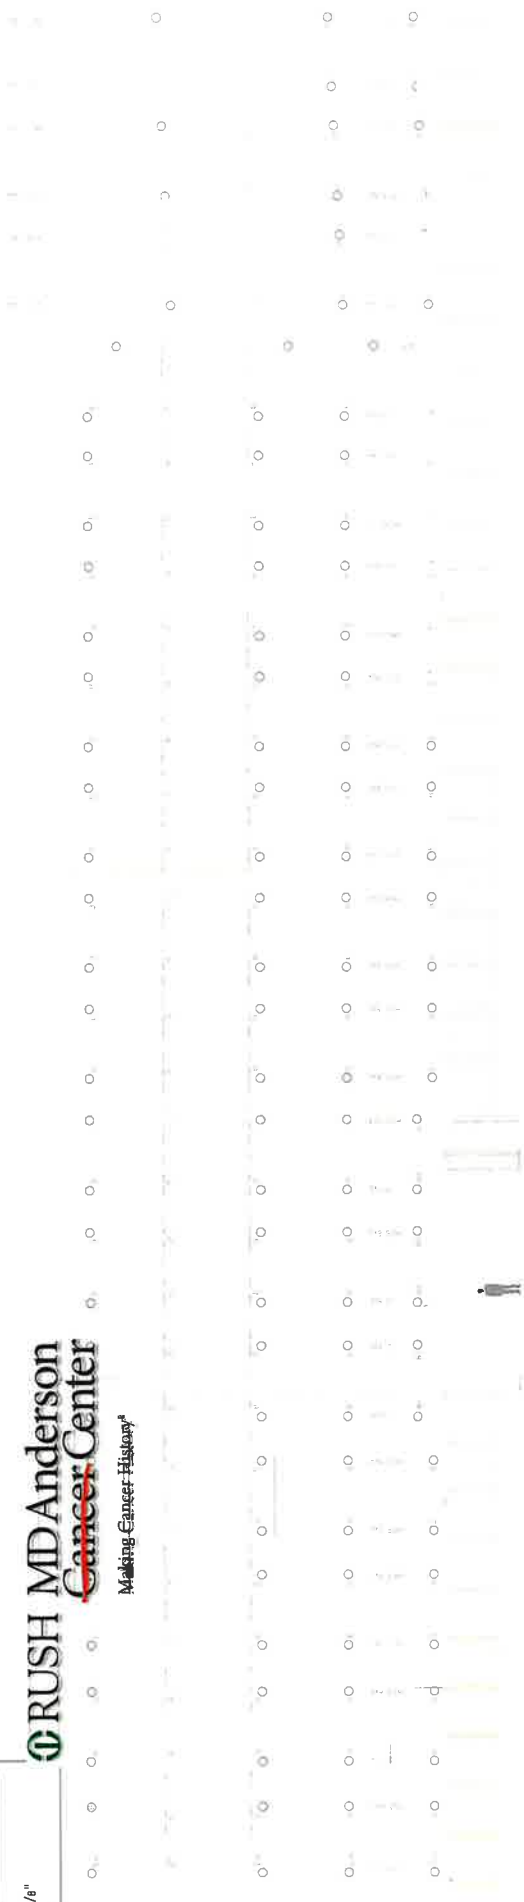

1 Proposed North Elevation
 DAY VIEW

 Brand Forward. Experience Driven	CLIENT: Rush MD Anderson ADDRESS: 1520 West Harrison Street CITY/STATE: Chicago, IL 60607	PROJECT #: 4935 DATE: 02.27.24 SCALE: 1/16"=1'	Client Approval: _____	REV 01 REV 02 REV 03 REV 04 REV 05 REV 06 REV 07 REV 08	DATE DATE DATE DATE DATE DATE DATE DATE	REP: Blair Benes PH: 262.389.0012 DESIGNER: MH	SIGN TYPE: A.1 SHEET: 1.00
--------------------------------------	---	--	------------------------	--	--	--	---



2 Proposed North Elevation
NIGHT VIEW

© Copyright 2012 HOK, Inc. 0000

CLIENT: Rush MD Anderson
ADDRESS: 1520 West Harrison Street
CITY/STATE: Chicago, IL 60607

PROJECT #: 4935
DATE: 02.27.24
SCALE: 1/16"=1'

Client Approval:

REV 01
REV 02
REV 03
REV 04
REV 05
REV 06
REV 07
REV 08

DATE
DATE
DATE
DATE
DATE
DATE
DATE

REP: Blair Benes
PH: 262.389.0012
DESIGNER: MH

SIGN TYPE:
A.1
SHEET: 1.01



FACE-LIT LETTERS

1 - FACE-LIT LETTERS

Illumination: Internal White LEDs

Faces: 3/16" 2447 Acrylic w/ 3M

Returns: 5" Deep 040 Standard Silver

Trimcap: 1" Jewelite to Match Faces -

Installation: Through Perforated

Screenwall into Horizontal Aluminum

Tube Stringers Fastened Between


Existing Aluminum Tube Frame.

Additional Toggle Bolts into Screen Wall

for Stability Only (Provide 1 1/2" Tail

Slotted Holes in Screen Wall to Allow for

Movement)

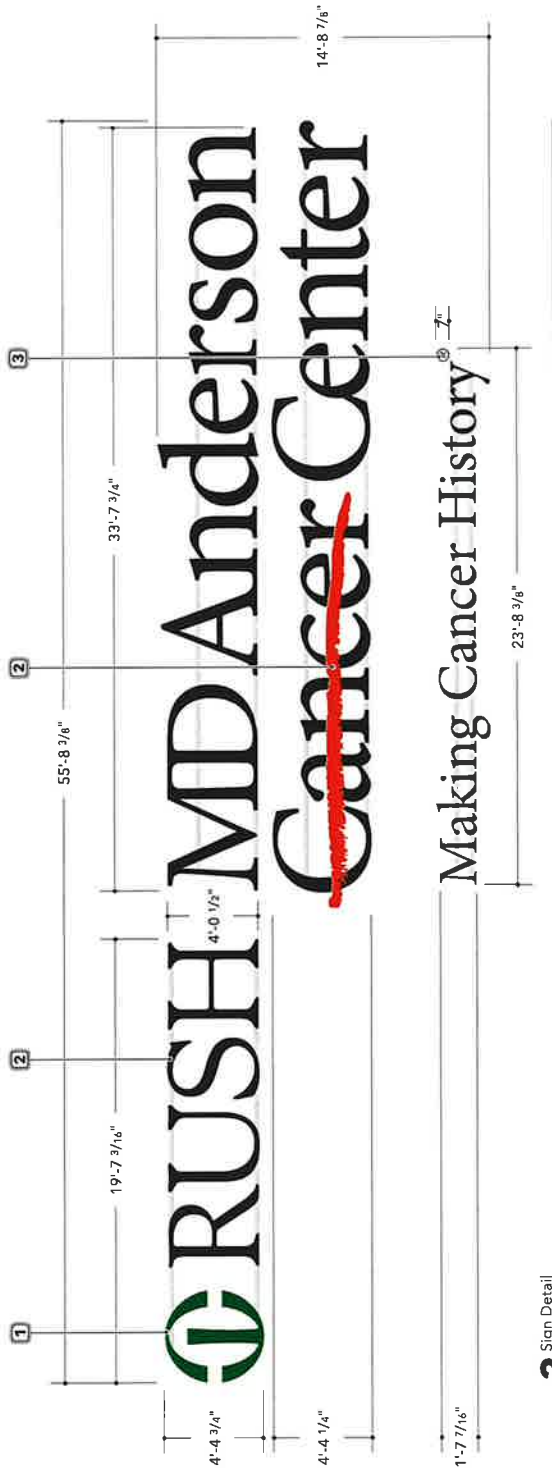

3 Sign Detail

elevated identity
Brand Forward. Experience Driven

© Copyright Elevated Identity, Inc. 2019

CLIENT: Rush MD Anderson
ADDRESS: 1520 West Harrison Street
CITY/STATE: Chicago, IL 60607

PROJECT #: 4935
DATE: 02.27.24
SCALE: 3/16"=1"

Client Approval:


REV 01
REV 02
REV 03
REV 04
REV 05
REV 06
REV 07
REV 08

DATE
DATE
DATE
DATE
DATE
DATE
DATE

REP: Blair Banes
PH: 262.389.0012
DESIGNER: MH

SIGN TYPE:
A.1
SHEET: 1.02

**NOTE: MOUNTING STRUCTURE
DIMENSIONS & COLOR TBD PER
TECHNICAL SURVEY**

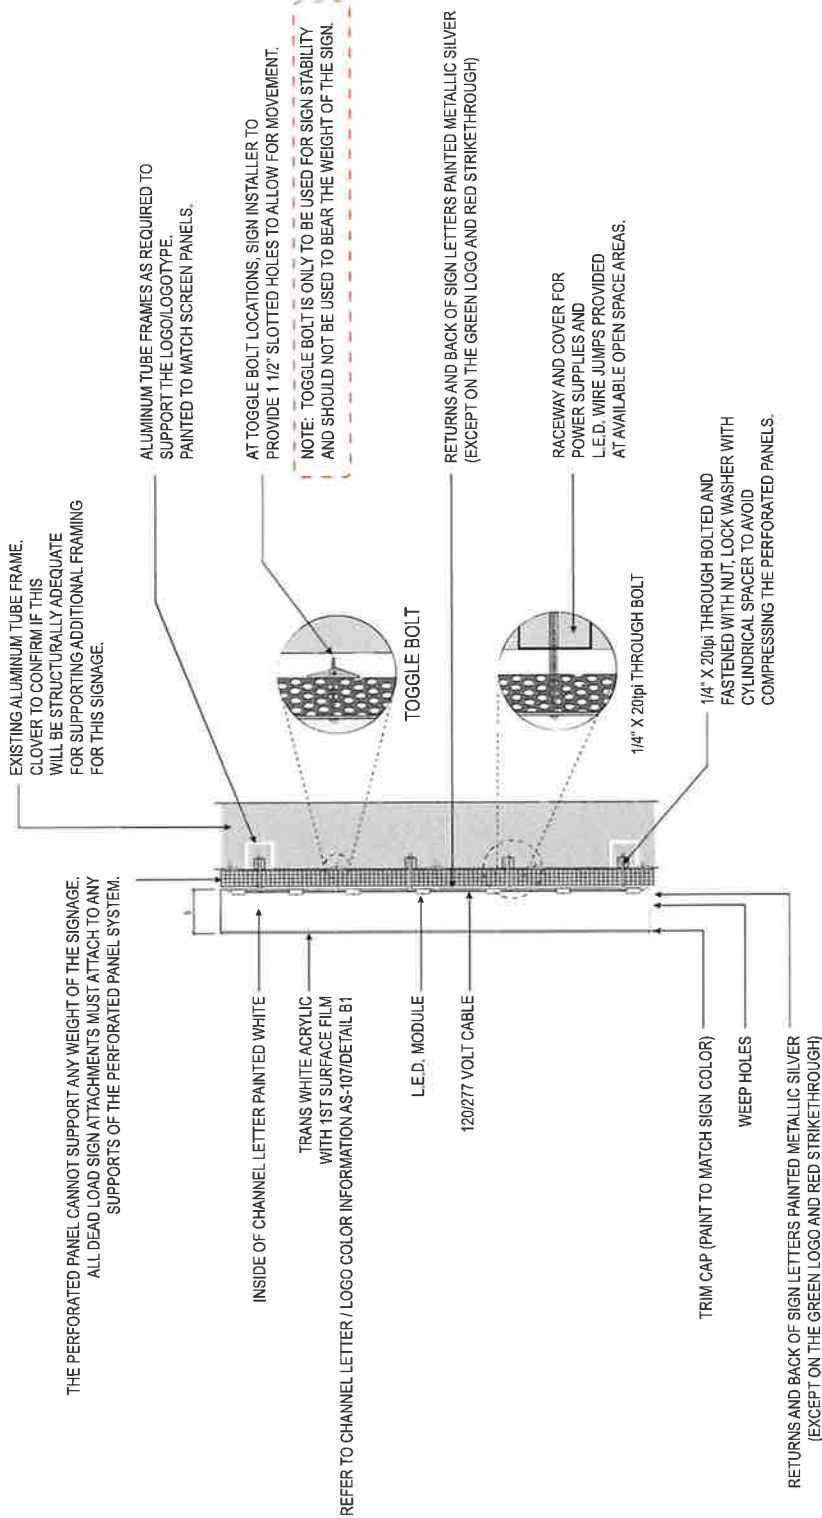

SIGN MANUFACTURER TO DEVELOP FINAL PRODUCTION READY DETAILS. DESIRED CONNECTION POINTS TO SUPPORT THE LOGO/LOGOTYPE. CLOVER TO DEVELOP ENGINEERING/SUPPORT AND ADDITIONAL FRAMING MEMBERS.

4 Section Detail



CLIENT: Rush MD Anderson
ADDRESS: 1520 West Harrison Street
CITY/STATE: Chicago, IL 60607

PROJECT #: 4935
DATE: 02.27.24
SCALE: NTS

Client Approval:

REV 01	DATE
REV 02	DATE
REV 03	DATE
REV 04	DATE
REV 05	DATE
REV 06	DATE
REV 07	DATE
REV 08	DATE

REP: Blair Benes
PH: 262.389.0012
DESIGNER: MH