

CITY COUNCIL  
COMMITTEE ON ZONING, LANDMARKS AND BUILDING STANDARDS

COUNCIL ORDER

RE: Approval of sign over 100 square feet in area or over 24 feet above grade

ORDERED, that the City Council hereby approves the following sign application submitted by:

Applicant\*: BAPE

(\* The Applicant is the owner of the real property or the business tenant of the real property. Do not list the sign contractor, sign erector, sign company or advertising entity in the above space.)

This Order approves the following sign in accordance with Municipal Code of Chicago Section 13-20-680:

Address of Sign: 113 E Oak St Chicago, IL 60611

Zoning District: DX-5

DOB Sign Permit Application #: 101047838

Sign Details:

1. On-premise  OR Off-premise
2. Static sign  OR Dynamic-image display sign
3. Number of sign faces 1
4. Projecting over the public way Yes (Yes or No) If yes, Public Way Use #: BACP1934819
5. Dimensions: Length 3 feet 0 inches Height 4 feet 4 inches  
Total square feet in area: 12
6. Height above grade: 47 feet 4 inches **To top of sign or sign structure**
7. Elevation (side of building or lot where the sign will be erected): North
8. Name of Sign Contractor/Erector: Volkan Signs & Lighting, Inc.

To be legal, such sign shall comply with all provisions of Title 17 of the Chicago Municipal Code ("Zoning Ordinance") and all other provisions of the Municipal Code governing the permitting, construction and maintenance and removal of signs and sign structures. Failure of the applicant and the applicant's successors to comply shall be grounds for invalidation or revocation of the sign permit.

  
Alderman

42  
Ward

STOREFRONT ELEVATION

2

SCALE: 1/4"=1'-0"

2'-11 5/8"



S/F ILLUMINATED FACE-LIT LOGO SIGN



NIGHT TIME



ILLUMINATED FACE-LIT TRIMLESS CHANNEL LETTERS



**persóna**  
**TRIANGLE**  
SIGNAGE LIGHTING FACILITY SERVICES

11 Azar Court • P.O. Box 24186  
Baltimore, Maryland 21227  
T: 410-247-5300 • F: 410-247-1944  
Reproduction in Whole or Part  
Prohibited without Express  
Permission of PersonalTriangle © TSS

CLIENT & LOCATION  
**BAPE**



BAPE CHICAGO  
113 EAST OAK STREET  
CHICAGO, IL 60611

LEAD NO. 218742R3  
SM - PM NL-TR  
DATE 2.23.2024  
DRAWN BY JWW

REVIEWED BY  
SEG. NO.  
SHEET NO. 2 of 8

ARTWORK SHOWN  
FOR VISUAL PURPOSES ONLY  
-FINAL GRAPHICS NEED TO BE PROVIDED-

ILLUM. CUSTOM 'BAPE HEAD' SIGN

A



SCALE: 1"=1'-0"

QTY: ONE (1)

AREA: 53.125' x 35.625' = 17.81'  $\square$

2'-11 5/8"

57.0 mm  
(2 1/4")

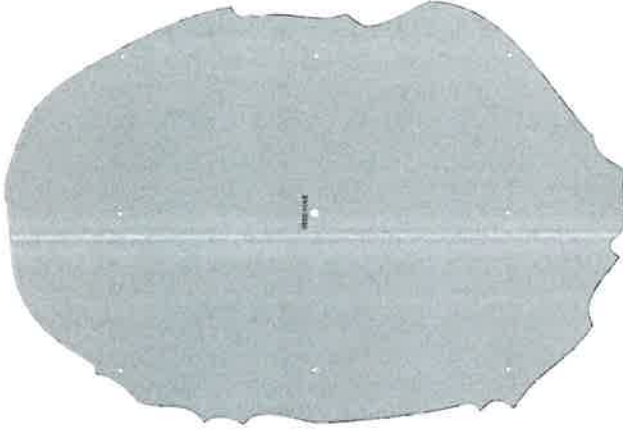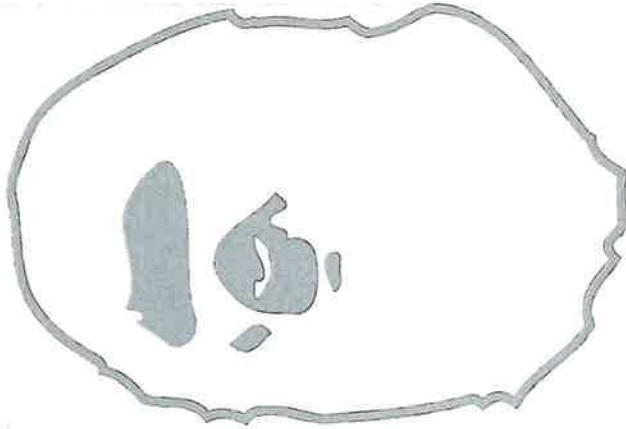

EXAMPLE OF MOUNTING HOLES  
NOT ACTUAL PATTERN

**NOTE: OF MIN. OF 6 MOUNTING HOLES,  
PLUS FEED HOLE**

TYP. FRONT A.1

TYP. SIDE A.2



MILKY WHITE  
ACRYLIC

BLURRY  
STAINLESS  
STEEL

**persona**  
**TRIANGLE**

SIGNAGE LIGHTING FACILITY SERVICES

11 Azar Court • P.O. Box 24186  
Baltimore, Maryland 21227  
T: 410-247-5300 • F: 410-247-1944  
Reproduction in Whole or Part  
Prohibited without Express  
Permission of Persona|Triangle © TSS

CLIENT & LOCATION

**BAPE**



BAPE CHICAGO  
113 EAST OAK STREET  
CHICAGO, IL 60611

LEAD NO.  
218742R3

SM - PM  
NL-TR

REVIEWED BY

DATE  
2.23.2024

DRAWN BY  
JWW

SHEET NO.

3 of 8

SEG. NO.