



Office of City Clerk  
City Council Document Tracking Sheet

City Hall  
121 North LaSalle Street  
Room 107  
Chicago, IL 60602  
[www.chicityclerk.com](http://www.chicityclerk.com)

**Matter ID:** O2023-0005960

**Meeting Date:** 11/15/2023

**Sponsor(s):** Taliaferro (29) \*

**Type:** Ordinance

**Title:** Exemption from physical barrier requirement for commercial driveway alley access for Joseph Lovett Elementary School

**Committee Assignment:** Committee on Transportation and Public Way

**BE IT ORDAINED BY THE CITY COUNCIL OF CHICAGO:**

**SECTION 1.** Pursuant to Section 10-20-430 of the Municipal Code of Chicago, the Commissioner of Transportation is hereby authorized and directed to exempt Joseph Lovett Elementary School (Chicago Public Schools/Board of Education of the City of Chicago), **6333 West Bloomingdale Avenue** from the provisions requiring barriers as a prerequisite to prohibit alley ingress and egress to parking facilities for premise address.

**SECTION 2.** This ordinance shall take effect and be in force from and after its passage and publication.


*Chris Taliaferro*

**Chris Taliaferro  
Alderman, 29th Ward**




53 W. Jackson Blvd.—Suite 1631  
Chicago, Illinois 60604  
312.408.1631  
312.408.1832 — fax


## OPTION C

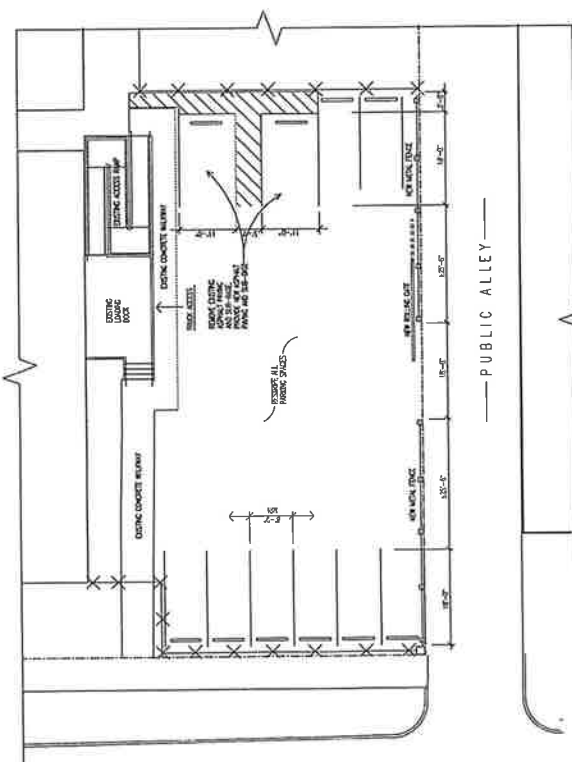

1  
PARKING AREA PLAN  
SCALE 3/32"=1'-0"

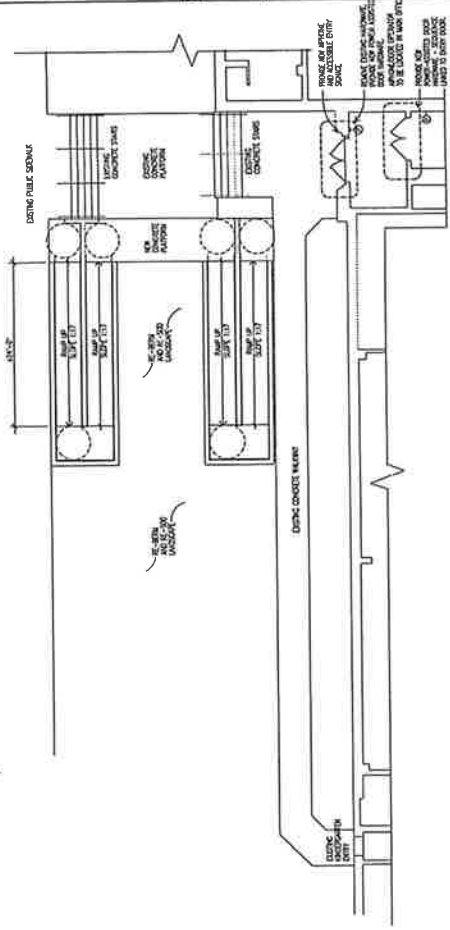

2 ENTRY RAMP PLAN  
SCALE: 1/8" = 1'-0"

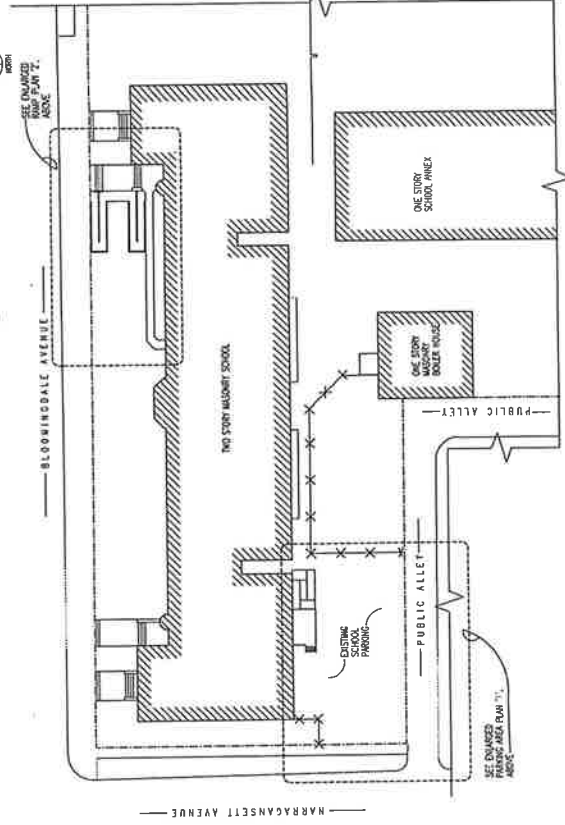

KEY PLAN  
SCALE: 1/32" = 1'-0"

UNIVERSITY OF TEXAS AT AUSTIN  
DEPARTMENT OF BIOLOGICAL SCIENCES  
100 UNIVERSITY DRIVE  
AUSTIN, TEXAS 78712-1080  
TEL: 512/495-5700 FAX: 512/495-5701  
WWW.BIOLOGY.UTEXAS.EDU

[illegible]

**SHEET TITLE**  
**PARTIAL**  
**SITE PLANS**  
**(OPTION C)**

SHEET NUMBER  
A1-1C