



East Elevation

Square Footage: 159.5

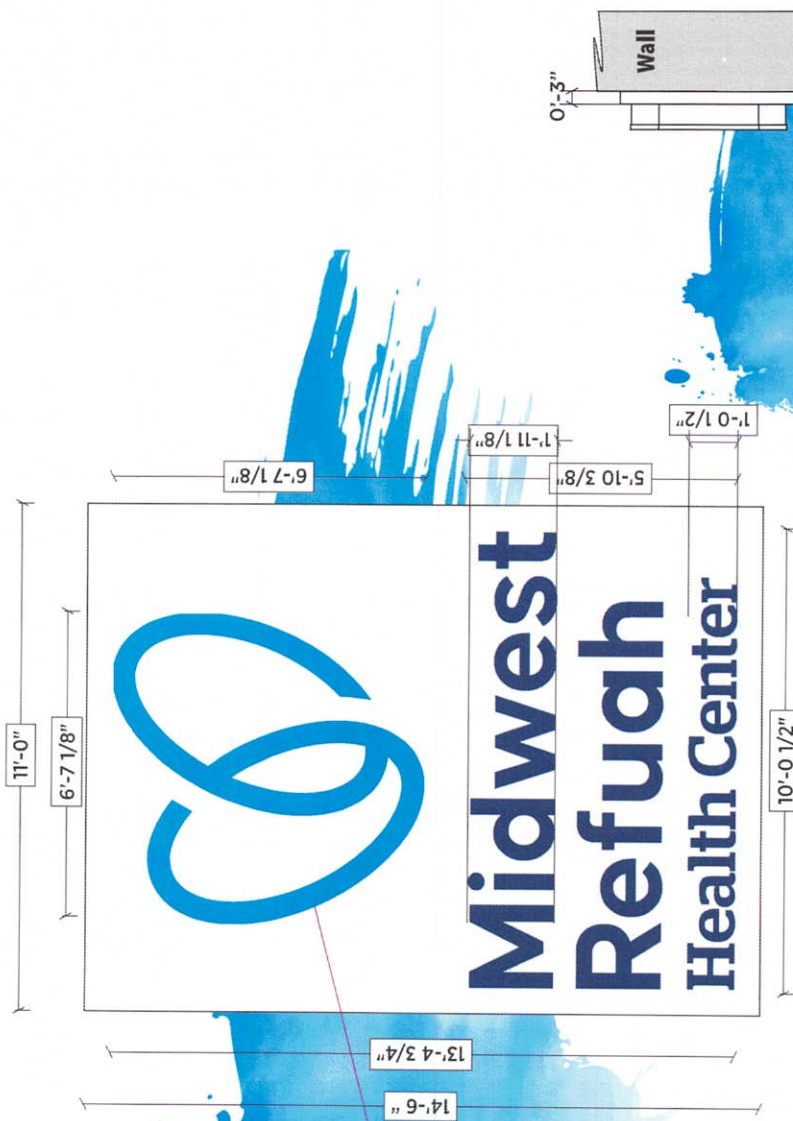

Sample Of Illumination

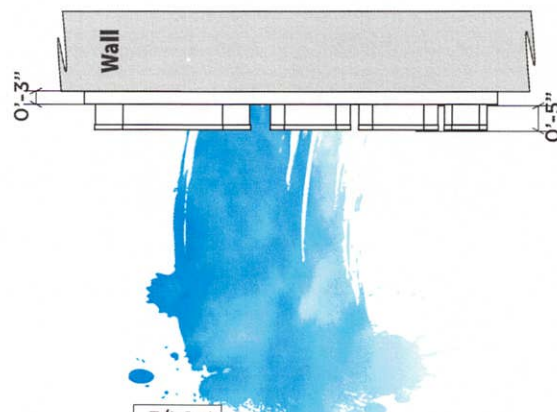

Illuminated Channel Letters on a Panface Backer

Materials: Fabricate and install sign of aluminum & acrylic Custom Wireway

Letters: to be 3/16" white acrylic (Cryo 015). With high performance vinyl applied first surface. Letter Backs: .063 Aluminum

Trimcap: 1" trim-cap

Returns: .5" depth returns.

Panface Backer: .125 Alum. Panface Backer, 3" depth

Illumination: Internal illumination to be white LEDs (Hanley PE3W7K).

Finish: All exposed metal surfaces to be coated with acrylic polyurethane.

A Gradient Printed Vinyl

SCALE 3/8" = 1'

Drawn By: RA

- Acrylic Faces - White
- Trimcap - White
- Returns - White
- Panface - MP White
- 3m 'Olympic Blue'
- 3m 'Blue 281c'

- Stock
- Stock
- Stock
- Paint
- Vinyl
- Vinyl

Computer generated colours are not a true match to any PMS, vinyl or paint. Rendering shown is for concept only. Actual scale and placement shown are approximate.

All Signs Shall Be Installed in Accordance With N.E.C. Article 600

Electrical Specifications
All Signs fabricated in accordance with the 2017 N.E.C. Specifications

NOTE: THIS DRAWING IS THE PROPERTY OF AURORA SIGN CO. IT IS NOT TO BE REPRODUCED, COPIED, OR EXHIBITED IN ANY FASHION WITHOUT WRITTEN CONSENT FROM AURORA SIGN CO. CHARGES OF UP TO \$2000.00 WILL BE ASSESSED FOR ANY MIS-USE OF THESE DRAWINGS.

AURORA SIGN CO.
OFFICE: 630-898-5900 • AURORASIGN.COM
300 THE CLOURMONT DRIVE W • WOODHOLM, IL 60555

Prepared For: Midwest Refuah Health Center	Address: 6374 N. Lincoln Ave	Dwg: 230868	Sheet: 1	Design Date: 7/24/2023
Location Name: Chicago	City/State: Chicago, IL 60659	Rev A:	Rev D:	
		Rev B:	Rev E:	
		Rev C:	Rev F:	

LANDLORD APPROVAL SIGNATURE

East Elevation

Proposed

Frontage: 18'-0"



Existing



INSTALL INSTRUCTIONS:

Center sign on facade as shown.
Connect to electrical service
to be provided by others prior to install.

SPECIAL NOTES:

MOUNTING HARDWARE:



*To be confirmed by Installer at time of installation

SCALE N.T.S.

Drawn By:

RA

Computer generated colors are not a true match to any PMS, vinyl or paint. Rendering shown is for concept only. Actual scale and placement shown are approximate.

All Signs Shall Be Installed in Accordance With N.E.C. Article 600

Engineering Specifications
Electrical Specifications
A.S.A. Specifications & 2018 I.B.C.
2017 N.E.C. Specifications

LANDLORD APPROVAL SIGNATURE

NOTE: THIS DRAWING IS THE PROPERTY OF AURORA SIGN CO. IT IS NOT TO BE REPRODUCED, COPIED, OR EXHIBITED IN ANY FASHION WITHOUT WRITTEN CONSENT FROM AURORA SIGN CO. CHARGES OF UP TO \$2000.00 WILL BE ASSESSED FOR ANY MIS-USE OF THESE DRAWINGS.

Prepared For:	Midwest Refuah Health Center	Address:	6374 N. Lincoln Ave	Drwg:	230868	Sheet:	1A	Design Date:	7/24/2023
Location Name:	Chicago	City/State:	Chicago, IL 60659	Rev A:		Rev D:			
				Rev B:		Rev E:			
				Rev C:		Rev F:			