

**CITY COUNCIL
COMMITTEE ON ZONING, LANDMARKS AND BUILDING STANDARDS**

COUNCIL ORDER

RE: Approval of sign over 100 square feet in area or over 24 feet above grade

ORDERED, that the City Council hereby approves the following sign application submitted by:

Applicant*: _____

(* The Applicant is the owner of the real property or the business tenant of the real property. Do not list the sign contractor, sign erector, sign company or advertising entity in the above space.)

This Order approves the following sign in accordance with Municipal Code of Chicago Section 13-20-680:

Address of Sign: _____ **Chicago, IL 606**__

Zoning District: _____

DOB Sign Permit Application #: _____



Sign Details:

1. On-premise _____ OR Off-premise _____
2. Static sign _____ OR Dynamic-image display sign _____
3. Number of sign faces _____
4. Projecting over the public way _____ (Yes or No) If yes, Public Way Use #: _____
5. Dimensions: Length _____ feet _____ inches Height _____ feet _____ inches
Total square feet in area: _____ feet _____ inches
6. Height above grade: _____ feet _____ inches
7. Elevation (side of building or lot where the sign will be erected): _____
8. Name of Sign Contractor/Erector: _____

To be legal, such sign shall comply with all provisions of Title 17 of the Chicago Municipal Code (“Zoning Ordinance”) and all other provisions of the Municipal Code governing the permitting, construction and maintenance and removal of signs and sign structures. Failure of the applicant and the applicant’s successors to comply shall be grounds for invalidation or revocation of the sign permit.

Alderman

Ward

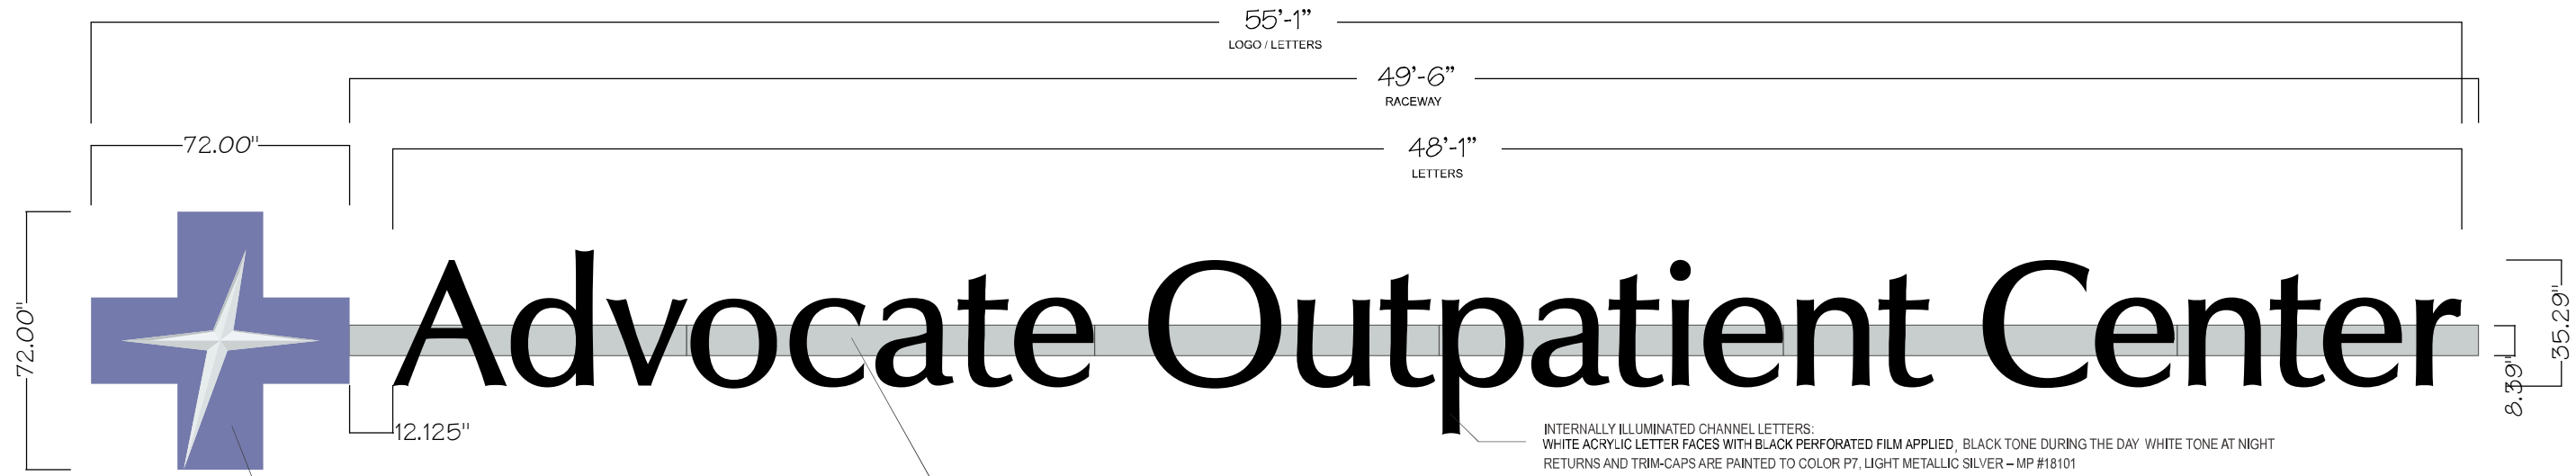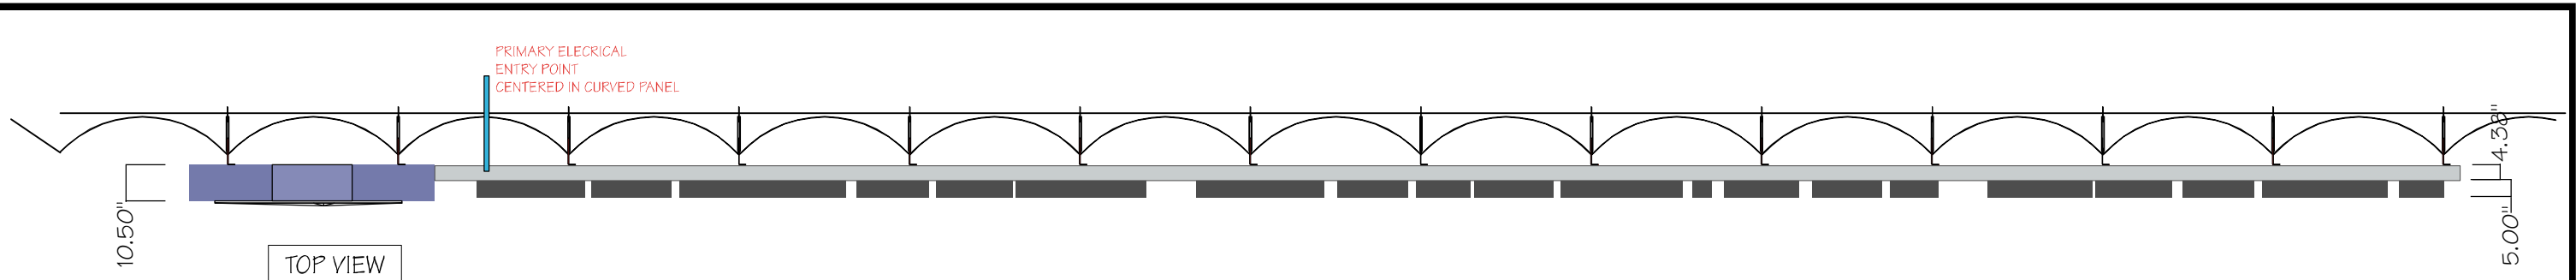

CROSS LOGO:

- 10.5" DEEP ALUMINUM FABRICATION WITH LED ILLUMINATION
- INNER CROSS ACRYLIC WITH PUSH THRU PRISM FABRICATION TO ILLUMINATE WHITE
- ALUMINUM FABRICATED PURPLE BACKGROUND TO BE PAINTED PMS 2655C - NON ILLUMINATED
- RETURNS PAINTED PMS 2655C

RACEWAY TO BE PAINTED TO MATCH BUILDING FACADE
 LED ILLUMINATION - HANLEY NRG MODULES
 LED POWER SUPPLIES IN RACEWAY
 120 VOLT FEED TO RACEWAY

INTERNALLY ILLUMINATED CHANNEL LETTERS:
 WHITE ACRYLIC LETTER FACES WITH BLACK PERFORATED FILM APPLIED, BLACK TONE DURING THE DAY WHITE TONE AT NIGHT
 RETURNS AND TRIM-CAPS ARE PAINTED TO COLOR P7, LIGHT METALLIC SILVER - MP #18101

(1) SET - ILLUMINATED CHANNEL LETTERS

NORTH ELEVATION - FACING PARKING LOT

1/4"=1'-0"

ELECTRICAL DATA:

- 120V PRIMARY FEED
- LED POWER SUPPLIES LOCATED INSIDE OF RACEWAY
- AMP LOAD - 6 AMPS



N.T.S.



13401 SOUTHWEST HWY.,
 ORLAND PARK, ILLINOIS

Since 1925


708-448-0826 • vbsign.com

This rendering is the exclusive property of Van Bruggen Signs, Inc., for the sole purpose of consideration to purchase a sign or design from Van Bruggen Signs, Inc. Any unauthorized use of this drawing will result in a compensation fee of \$500.00 for the time and effort entailed in creating these drawings.

© COPYRIGHT 2023 by Van Bruggen Signs, Inc., Orland Park, IL.

Approved _____
 Date _____

Scale	NOTED	Title	ADVOCATE MEDICAL GROUP - WEBSTER CLINIC			
Date	11-16-23	Description	ILLUMINATED CHANNEL LETTERS			
Drawn By	D.S.	Revisions By				Drawing No.
		Date				23-227.1C

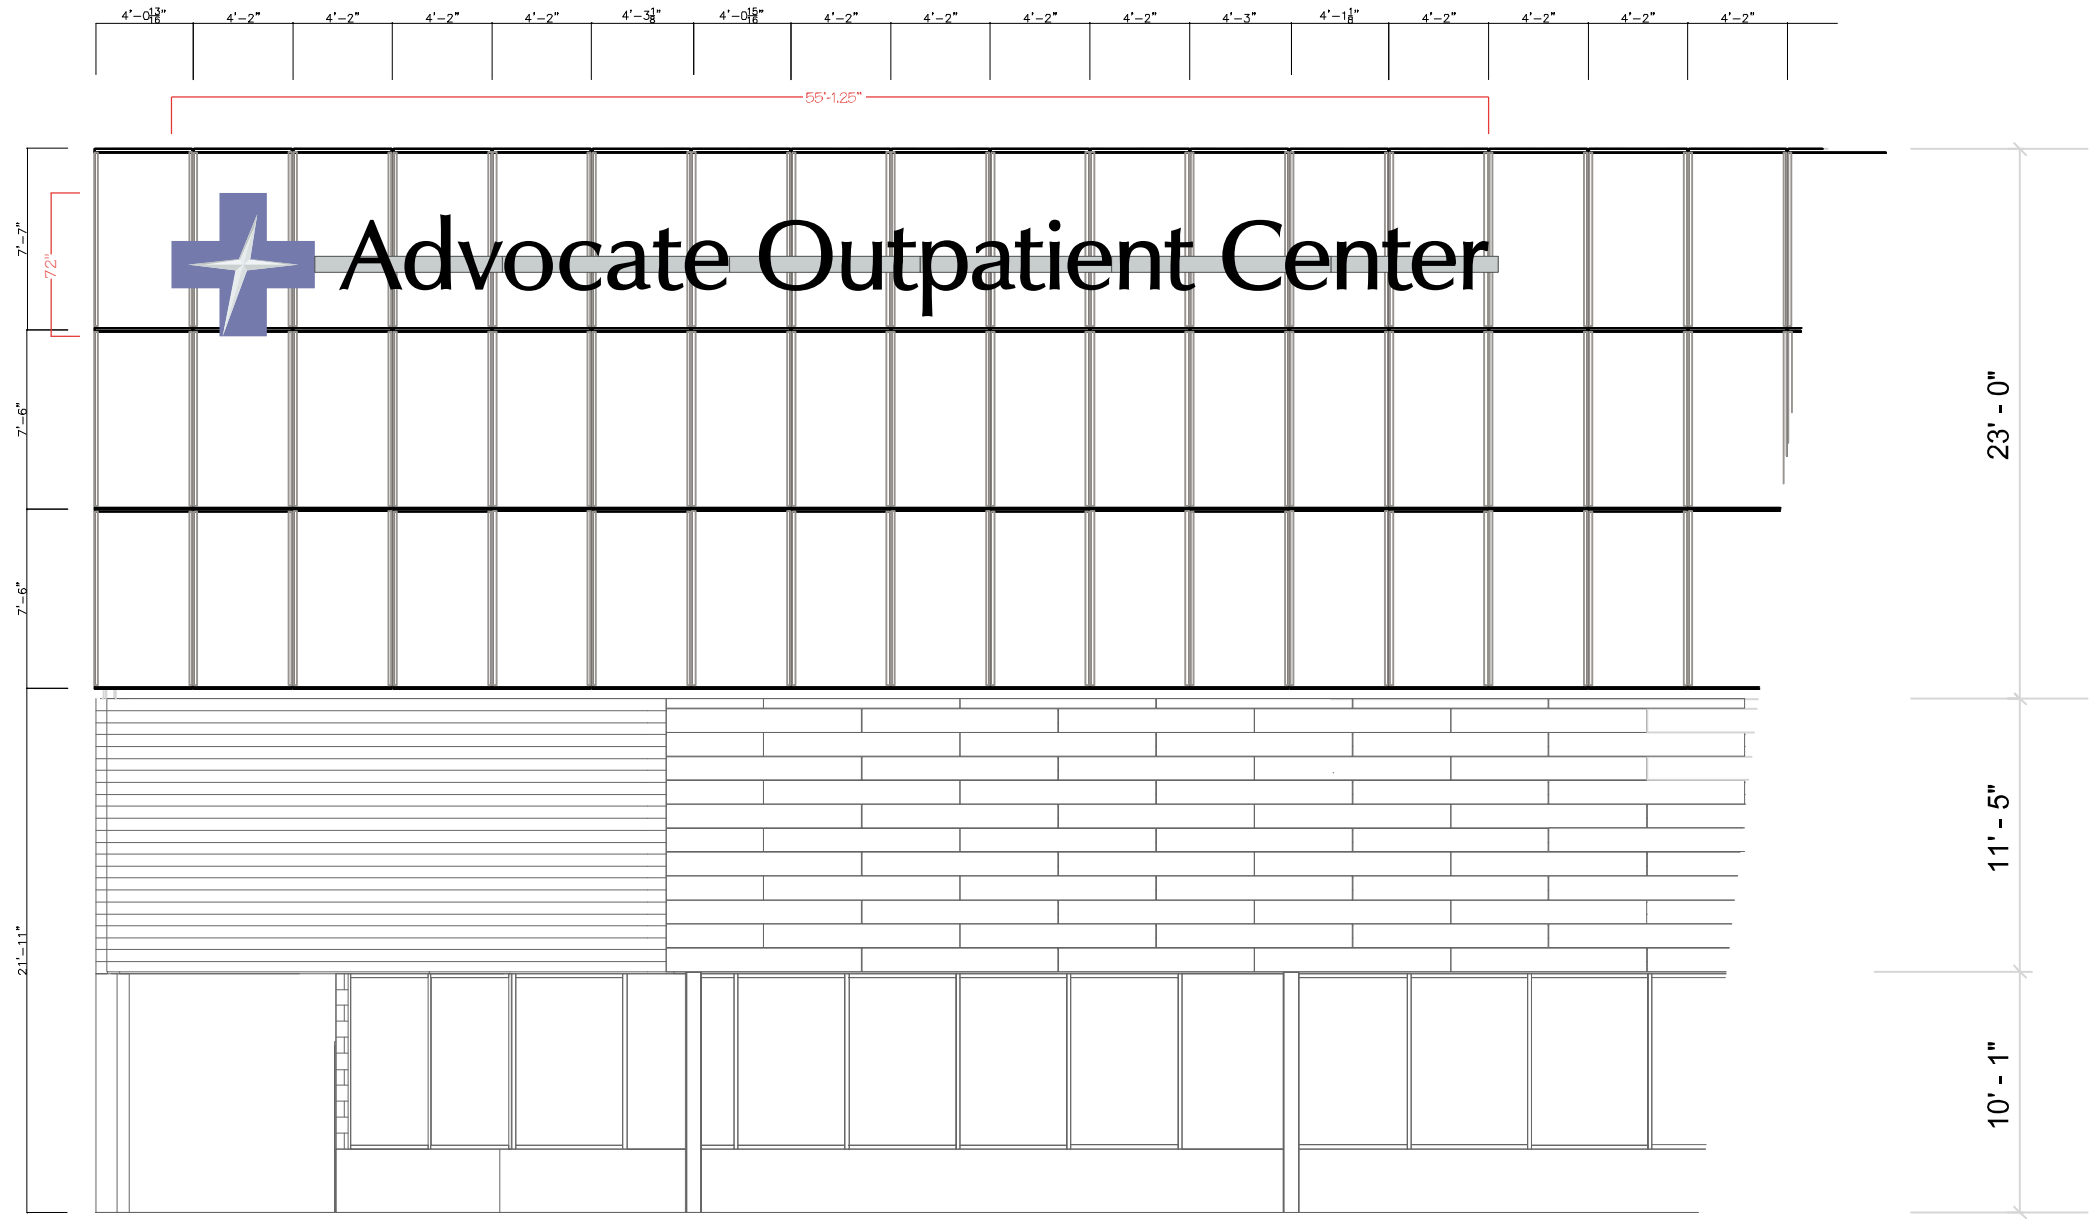

(1) SET - ILLUMINATED CHANNEL LETTERS
 NORTH ELEVATION - FACING PARKING LOT



13401 SOUTHWEST HWY.,
 ORLAND PARK, ILLINOIS

Since 1925

708-448-0826 • vbsign.com

This rendering is the exclusive property of Van Bruggen Signs, Inc., for the sole purpose of consideration to purchase a sign or design from Van Bruggen Signs, Inc. Any unauthorized use of this drawing will result in a compensation fee of \$500.00 for the time and effort entailed in creating these drawings.

© COPYRIGHT 2023 by Van Bruggen Signs, Inc., Orland Park, IL.

Approved _____
 Date _____

Scale	1/8"=1'-0"	Title	ADVOCATE MEDICAL GROUP - WEBSTER CLINIC		
Date	11-16-23	Description	ILLUMINATED CHANNEL LETTERS		
Drawn By	D.S.	Revisions By			Drawing No.
		Date			23-227.2C