



**NOTES:**

LAND LORD TO PROVIDE:

- ADEQUATE ACCESS BEHIND LOGO LETTER AND CABINET FOR INSTALLATION AND MAINTENANCE, PER ARTICLE 600 OF THE N.E.C.
- ONE (1) 20 AMP 120V ISOLATED SIGN CIRCUIT AND JUNCTION BOXES TO AREA BEHIND SIGN LETTERS CONNECTED TO THE ENERGY MANAGEMENT SYSTEM.
- AT LEAST 1/2" THICK PLYWOOD BACKING BEHIND ALL E.I.F.S. WALL SYSTEM FOR SIGN AND BANNER SUPPORT.

SIGN FASCIA TO BE FREE OF JOINTS & REVEALS, AND OF A LIGHT COLOR (MINIMUM 80% L.R.V.) TO PROVIDE HIGH CONTRAST AND VISIBILITY FOR THE SIGN.

ALL COLORS ARE SUBJECT TO ROSS STORES, INC. REVIEW AND APPROVAL. COLOR APPEARANCE MAY BE ALTERED BY PRINTING, SEE APPROVED FINAL CONSTRUCTION DRAWINGS FOR COLOR SPECIFICATIONS.

- (A) 72"H INDIVIDUAL "ROSS" PAN CHANNEL LETTER-LOK LOGO LETTERS:  
FACES: .177 PLASKOLITE OPTIX LD (LIGHT DIFFUSING) 2406 WHITE WITH 3M 3730-167L BLUE VINYL FILM OVERLAY  
RETURNS: 8"D ALUM. W/ WHITE FINISH  
TRIM CAP: 2" WHITE JEWELITE  
LETTER BACKS: ALUMINUM  
LEDS: PRINCIPAL M-SFHW3-90 STREETFIGHTER HEAVYWEIGHT MODULES  
MOUNTING: 1/4"-20 GALV. THRU BOLTS  
PEG OFF: 1/2" SPACERS

(B) N/A

- (C) 23"H x 46"W x 10"D  
DOUBLE-FACE INTERNALLY  
ILLUMINATED FLAG  
SIGN, SEE SHEET UCF FOR DETAILS

- (D) 24"H X 48"W 1"D SINTRA OVAL  
"ROSS" LOGO WALL PLAQUES  
(1) REQUIRED AS SHOWN  
SEE SHEET EL FOR DETAILS.

- (E) TYPICAL DIGITAL GRAPHIC APPLIED TO STOREFRONT WINDOW. IMAGES MAY VARY FROM WHAT 15 SHOWN. SEE SHEET WG FOR DETAILS.

- 1 SIGN FASCIA BY LAND LORD, SEE NOTES.

2 N/A

3 N/A

4 N/A

5 N/A

- 6 ADJACENT PARAPET PER LANDLORD BASE BUILDING DRAWINGS


7 N/A

8 TYPICAL ROSS BLUE IDENTITY BANDS BY LAND LORD,

9 N/A

10 N/A

11 N/A

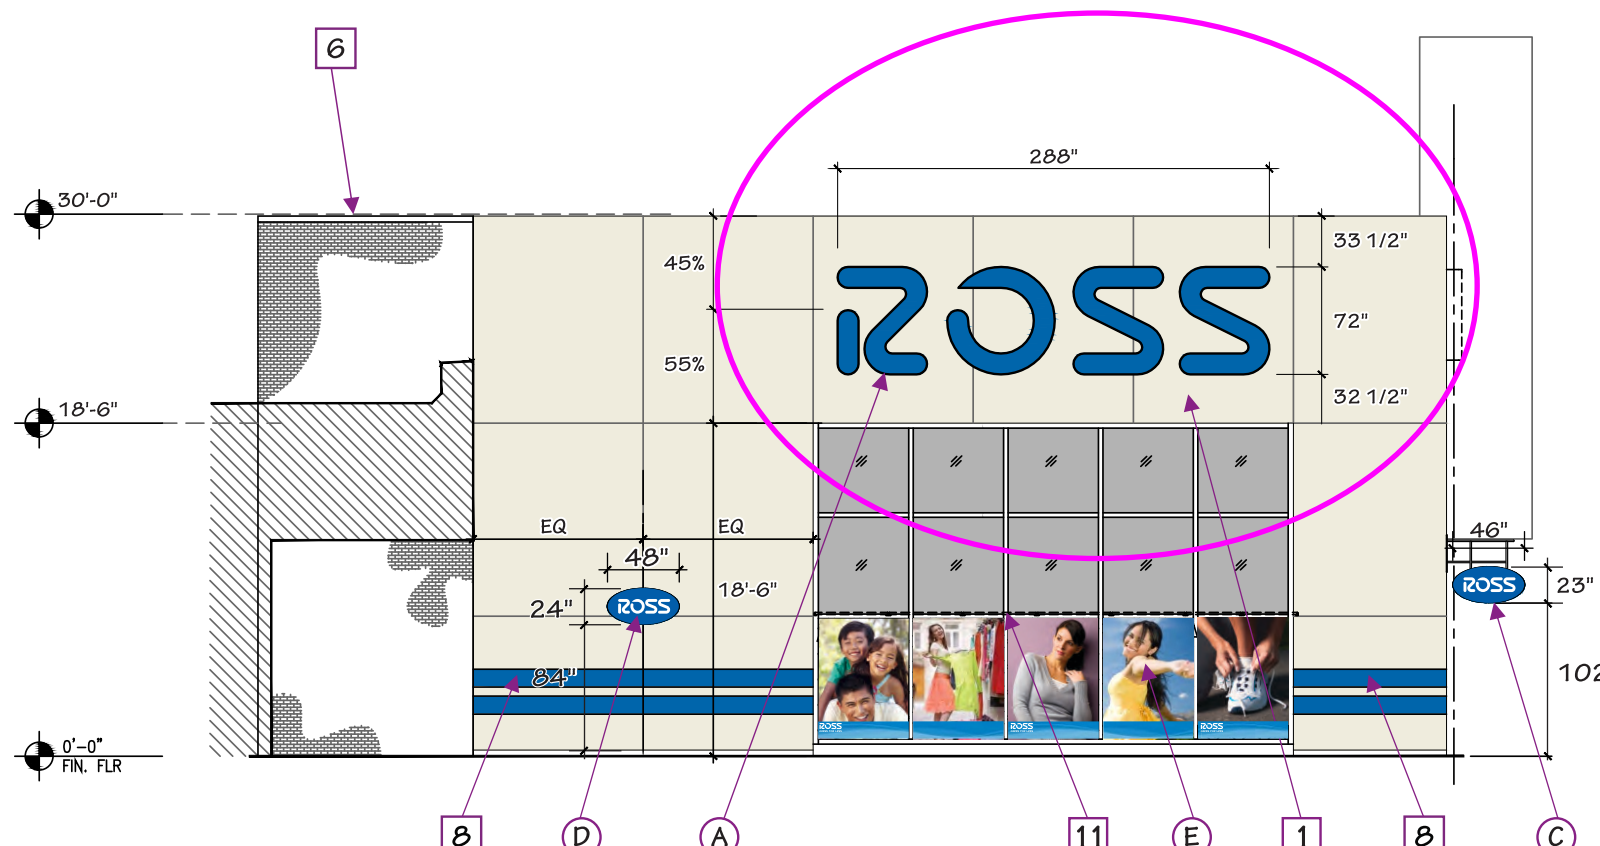

**1 STORESIDE • W 26TH STREET • NORTH • ELEVATION**

Scale: 3/32" = 1'-0"



The information contained herein is intended to express design intent only. This original design is the sole property of Blair Image Elements. It cannot be reproduced, copied or exhibited, in whole or in part, without first obtaining written consent from Blair Image Elements.  
Blair Image Elements is not responsible for dimensions or notes outside of Blair Scope of Work.  
**AD-RSS102617**



**#2595 Little Village, IL**  
Little Village Plaza  
SWC West 26th Street & South  
Whipple Street Chicago, IL 60623


drawn 08/16/23

**TK-E**  
**SHEET**  
**S2**

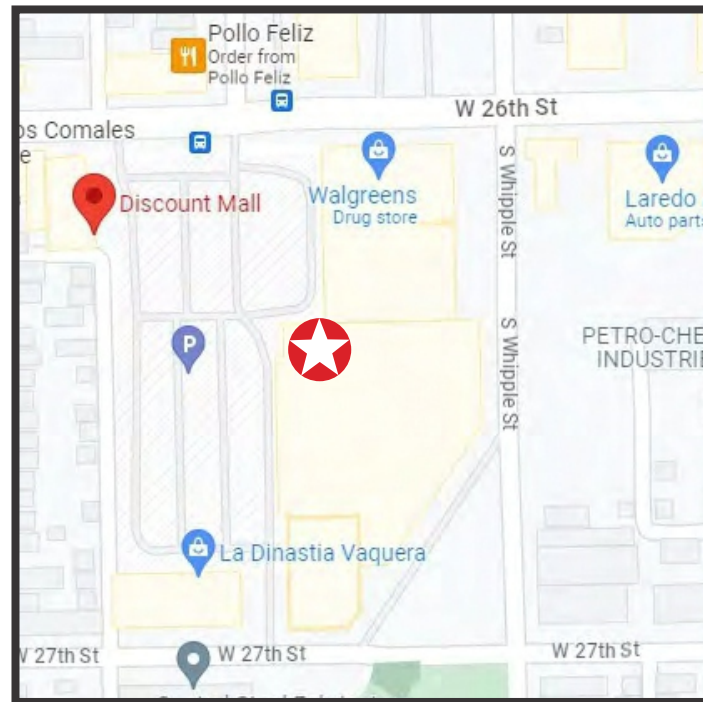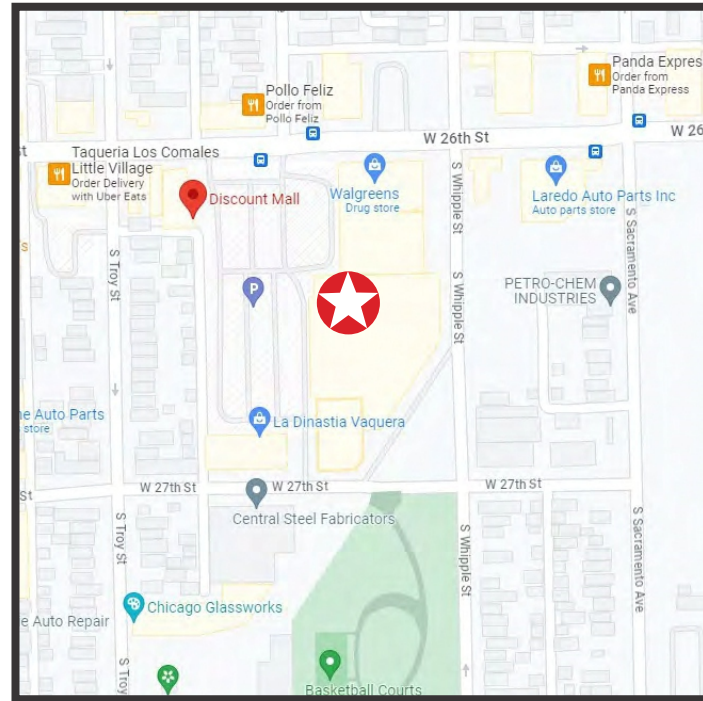

**VICINITY MAP**

NOT TO SCALE

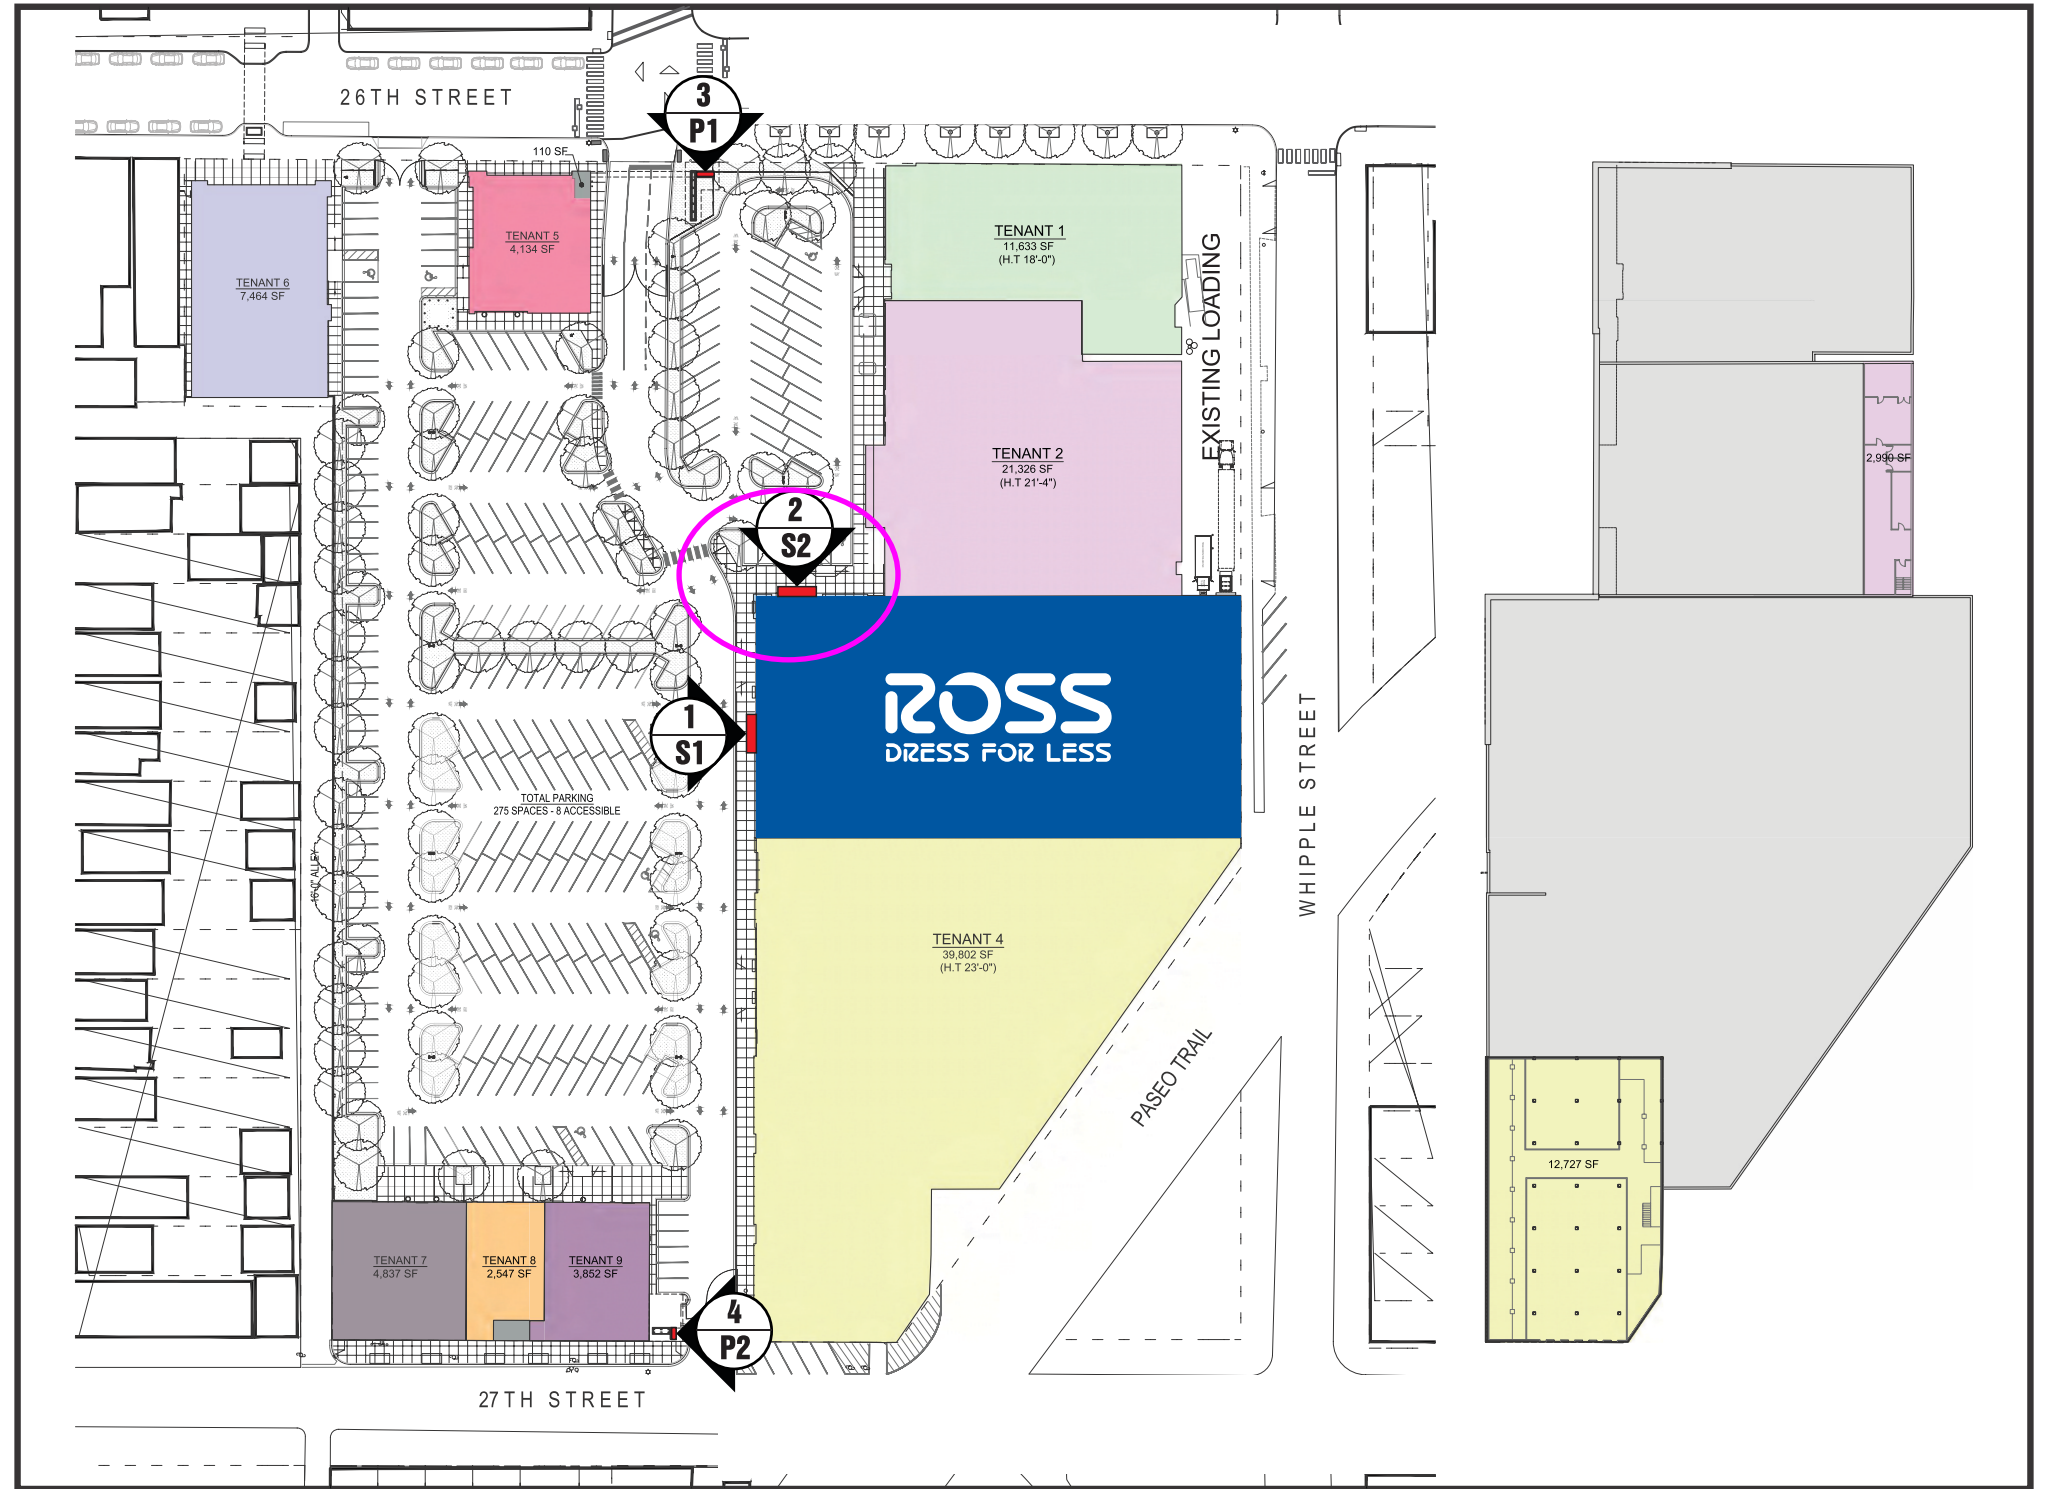

**SITE PLAN**

NOT TO SCALE

**EXHIBIT** \_\_\_\_\_  
**PAGE** \_\_\_\_\_ **OF** \_\_\_\_\_

The information contained herein is intended to express design intent only. This original design is the sole property of Blair Image Elements. It cannot be reproduced, copied or exhibited, in whole or in part, without first obtaining written consent from Blair Image Elements.

Blair Image Elements is not responsible for dimensions or notes outside of Blair Scope of Work.

**AD-RSS102617**



**blair ROSS**  
 IMAGE ELEMENTS DRESS FOR LESS

**#2595 Little Village IL**  
 Little Village Plaza  
 SWC West 26th Street & South  
 Whipple Street Chicago, IL 60623

drawn \_\_\_\_\_ 08/16/23

**TK-E**

**SHEET**

**K**

