

CITY COUNCIL
COMMITTEE ON ZONING, LANDMARKS AND BUILDING STANDARDS

COUNCIL ORDER

RE: Approval of sign over 100 square feet in area or over 24 feet above grade

ORDERED, that the City Council hereby approves the following sign application submitted by:

Applicant*: Safeguard Self Storage

(* The Applicant is the owner of the real property or the business tenant of the real property. Do not list the sign contractor, sign erector, sign company or advertising entity in the above space.)

This Order approves the following sign in accordance with Municipal Code of Chicago Section 13-20-680:

Address of Sign: 1353 S. Wabash Ave. Chicago, IL 60605

Zoning District: DX-7

DOB Sign Permit Application #: 101029078

Sign Details:

1. On-premise OR Off-premise

2. Static sign OR Dynamic-Image display sign

3. Number of sign faces 1

4. Projecting over the public way Yes (Yes or No) If yes, Public Way Use #: BACP1865378

5. Dimensions: Length 4 feet 0 inches Height 36 feet 0 inches

Total square feet in area: 144 feet 0 inches

6. Height above grade: 40 feet 0 inches

7. Elevation (side of building or lot where the sign will be erected): South

8. Name of Sign Contractor/Erector: Ozko Sign & Lighting Company

To be legal, such sign shall comply with all provisions of Title 17 of the Chicago Municipal Code ("Zoning Ordinance") and all other provisions of the Municipal Code governing the permitting, construction and maintenance and removal of signs and sign structures. Failure of the applicant and the applicant's successors to comply shall be grounds for invalidation or revocation of the sign permit.

Parlowell
Alderman

03
Ward

101629078



PHOTO SURVEY OF PROPOSED
Scale: 1"=20'-0"




PHOTO SURVEY OF EXISTING
Scale: Not to Scale

SCOPE OF WORK:

- B** **C** NEW S/F WALL LOGO & LETTERS

COLOR SPECIFICATIONS:

- FACES: 7328 white acrylic
- Black: 3M 3030-22

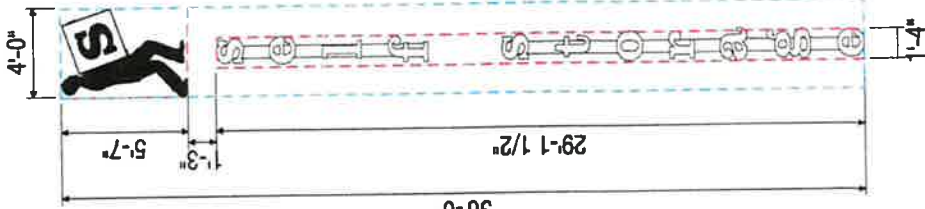

UL# E137547
Sign Type: Raceway mounted channel letters
Overall Size: (Sign B) 5'-7" x 4'-0"
Square Footage: 22.3 sf
Approx Weight: 160 lbs
Volt/Ampere Load:
 120v = .58amp/power supply
 277v = .26amp/power supply
Branch Circuit(s) Required: 1 for Sign B
LED modules: 80
Watts: 60 watt variable 120-277 power supplies
Power Supplies: 1

UL# E137547
Sign Type: Raceway mounted channel letters
Overall Size: (Sign C) 1'-4" x 29'-1 1/2"
Square Footage: 38.8 sf
Approx Weight: 200 lbs
Volt/Ampere Load:
 120v = .58amp/power supply
 277v = .26amp/power supply
Branch Circuit(s) Required: 1 for Sign C
LED modules: 90
Watts: 60 watt variable 120-277 power supplies
Power Supplies: 2

Note: Overall Square Footage = 144 Sq Ft


This is an original unpublished drawing created by Elro Signs. It is submitted for your personal use in conjunction with a project being planned for you. It is not to be shown to anyone outside your organization nor is it to be used, reproduced, copied or exhibited in any fashion without the express written consent of Elro Signs.

elro signs
 CALIFORNIA
 400 West Walnut Street, Gardena, CA 90248
 (800) 927-4655 • Fax (310) 390-7451
 GEORGIA
 1940 Sands Plaza SE Suite A, Marietta, GA 30067
 Toll Free: (877) 367-3578 • Fax (770) 952-4710


NO	COMMENTS	DATE
A	add in survey photos for wall signs proposed-PB	02/13/23
B	add in sign A refine dimensions-PB	03/02/23
C	revisions for City permitting-PB	03/27/23
D	revisions for City permitting-PB	04/25/23
E	revised sign A to show new sign, add in above grade callouts-PB	08/21/23
F	revised sign B&C and D&E-PB	09/05/23

Client: Safeguard Bank Storage
 Address: 1363 Wabash Ave., Chicago IL 60605
 Design No.: 19796 Store No.: _____
 Scale: AS NOTED Sheet 4 of 6
 Drawn By: PB Date: 08/04/2022
 Approved By: _____ Date: _____

3 1/2" 1 1/2"

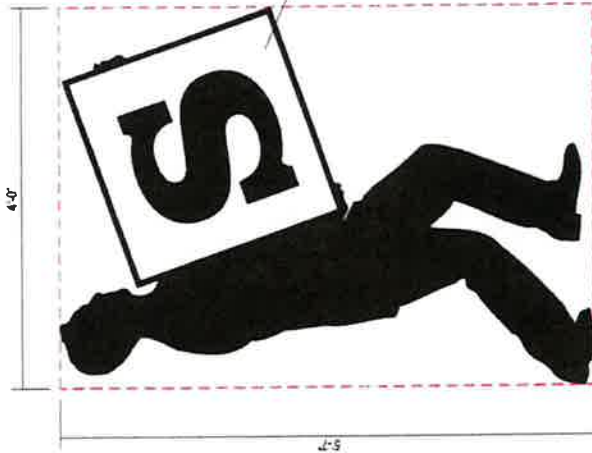


BACKGROUND OF BOX ONLY
FACE-LIGHTS AT NIGHT

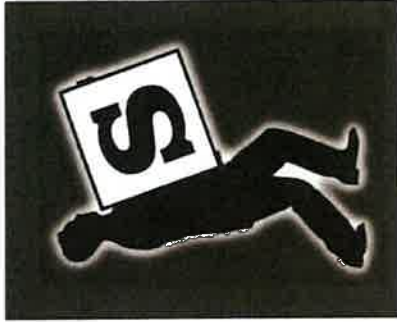

SIMULATED NIGHT VIEW
Scale: Not to Scale

ILLUMINATED
MAN & PERIMETER OF BOX - ALUM. PAINTED BLACK
BACKGROUND OF BOX - ROUTED FROM FACE
BACKED WITH WHITE ACRYLIC W/ BLACK VINYL 'S'
TO FACE-ILLUMINATE
HALO - LIT PERIMETER OF MAN & BOX
ILLUMINATION - WHITE LED

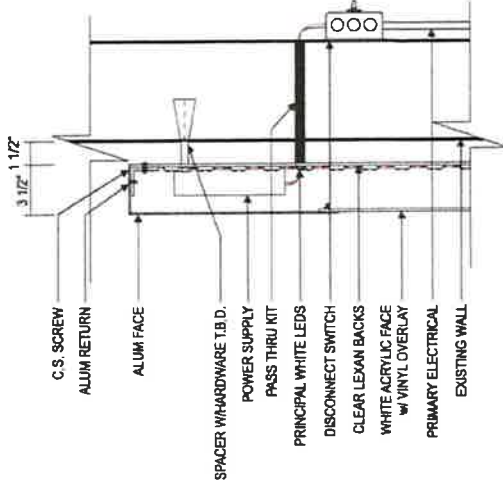

SECTION DETAIL @ CHANNEL LOGO:

B D NEW FACEHALO ILLUMINATED CHANNEL LOGO
Scale: N.T.S.

SCOPE OF WORK:

MANUFACTURE AND INSTALL (1) ONE FACEHALO LIT LOGO

GENERAL SPECIFICATIONS:

- BACK-LIT / FACE-LIT LOGO :
- BACKS : TRANSLUCENT WHITE ACRYLIC
- FACES : 1/2" ALUM. ROUTED PTM BLACK BACKED W/ WHITE ACRYLIC
- RETURNS : 1/25" x 3 1/2" DEEP ALUM. PTM BLACK
- ILLUMINATION : WHITE LEDS
- ATTACHMENT : 1 1/2" STUD MOUNTED - ATTACHMENT HARDWARE TBD IN FIELD PER WALL CONDITIONS



Sign Type: Raceway mounted channel letters
Overall Size: (Sign B & D) 5'-7" x 4'-0"
Square Footage: 22.3 sf
Approx Weight: 160 lbs
Volt/Ampere Load:
120v = .58amp/power supply
277v = .26amp/power supply
Branch Circuit(s) Required: 1 for Sign D
LED modules: 80
Watts: 60 watt variable 120-277 power supplies
Power Supplies: 1

This is an original unpublished drawing created by Ero Signs. It is submitted for your personal use in conjunction with a project being planned for you. It is not to be shown to anyone outside your organization nor is it to be used, reproduced, copied or exhibited in any fashion without the express written consent of Ero Signs.



400 West Walnut Street, Gardnerville, CA 90248
 (800) 927-4555 • Fax (310) 380-7451

GEORGIA
 1840 Sands Plaza SE Suite A / Marietta, GA 30067
 Toll Free: (877) 367-3576 • Fax (770) 952-4710

REVISIONS	
NO.	DATE
A	02/13/23
B	03/02/23
C	03/27/23
D	04/23/23
E	08/23/23
F	09/03/23

add in survey photos for wall signs proposed-PB
 add in sign A reduce dimensions-PB
 revisions for City permitting-PB
 revised sign A to show new sign, add in above grade callouts-PB
 revised sign B&C and D&E-PB

Client: Safeguard Self Storage
Address: 1883 Wabash Ave., Chicago IL 60605
Design No. 18798 Store No. _____
 Scale: **AS NOTED** Sheet **6** of **8**
 Drawn By: **PB** Date **06/04/2022**
 Approved By: _____ Date _____

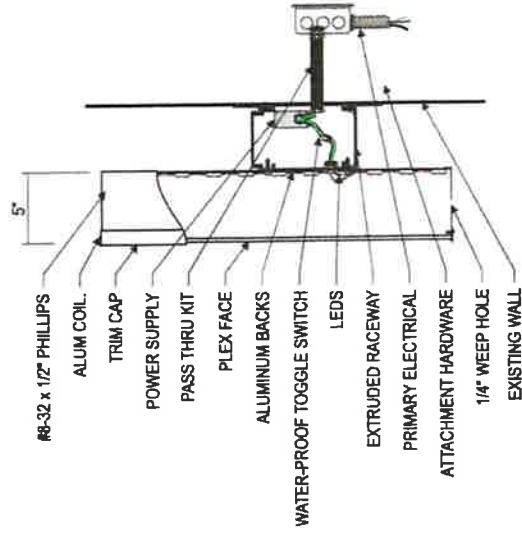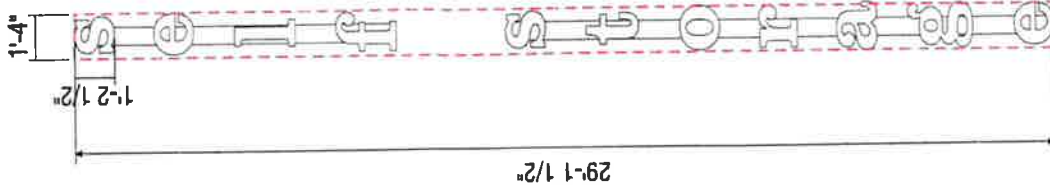

SECTION DETAIL @ CHANNEL LETTERS:
SCALE: N.T.S.

C E CH-30 ILLUMINATED CHANNEL LETTERS FLUSH MOUNT - **38.8 SQ. FT.**

Scale: 1/4" = 1'-0"

SCOPE OF WORK:

MANUFACTURE AND INSTALL (1) ONE NEW SET OF FACE ILLUMINATED CHANNEL LETTERS

GENERAL SPECIFICATIONS:

- ATTACHMENT : ATTACH TO EXISTING WALL WITH MIN. 3/8" Ø HARDWARE
- RACEWAY : 4 1/2" x 7" EXTRUDED EASTERN METAL SUPPLY RACEWAY.
- PAINT : RACEWAY PAINTED TO FASCIA (COLOR T.B.D.)
- ATTACHMENT : RACEWAY TO BE ATTACHED TO EXISTING WALL BY INSTALLER WITH MIN. 3/8" Ø HARDWARE ATTACHED EVERY 48" MAX.

LETTERS:

- BACKS : PRE-PAINTED ALUMINUM
- RETURNS : PRE-PAINTED BLACK ALUMINUM COIL
- TRIM CAP : 1" BLACK TRIM CAP
- FACES : 7328 WHITE ACRYLIC
- ILLUMINATION : PRINCIPAL WHITE LED'S AND POWER SUPPLIES AS REQUIRED FOR PROPER ILLUMINATION
- ATTACHMENT : FLUSH MOUNT TO RACEWAY WITH 1/4" Ø ATTACHMENT HARDWARE.

FASTENER SCHEDULE	
	3/8" LAG & WELD
	5" MIN PENETRATIONS (EXCL. TYP)

UL# E137547

Sign Type: Raceway mounted channel letters
Overall Size: (Sign C & E) 1'-4" x 29'-1 1/2"
Square Footage: 38.8 sf
Approx Weight: 200 lbs
Volt/Ampere Load:
120V = .58amp/power supply
277V = .26amp/power supply
Branch Circuit(s) Required: 1 for Sign E
LED modules: 90
Watts: 60 watt variable 120-277 power supplies
Power Supplies: 2


This is an original unpublished drawing created by Etro Signs. It is submitted for your personal use in conjunction with a project being planned for you. It is not to be shown to anyone outside your organization nor is it to be used, reproduced, copied or exhibited in any fashion without the express written consent of Etro Signs.

etro signs
 CALIFORNIA
 400 West Wildcat Street, Gardena, CA 90248
 (800) 327-4555 • Fax: (310) 390-7451

GEORGIA
 1640 Sands Place SE Suite A, Marietta, GA 30067
 Toll Free: (877) 367-3578 • Fax: (770) 852-4710

REVISIONS		
NO.	COMMENTS	DATE
A	add in survey photos for wall signs proposed PB	02/13/23
B	add in sign A reduce dimensions PB	03/02/23
C	revisions for City permitting PB	03/27/23
D	revisions for City permitting PB	04/25/23
E	revised sign A to show new sign, add in above grade callouts PB	08/23/23
F	revised sign B&C and D&E PB	09/05/23

Client: **Safeguard Self Storage**
 Address: **1363 Wabash Ave., Chicago IL 60605**
 Design No.: **19798** Store No.: _____
 Scale: **AS NOTED** Sheet **7** of **8**
 Drawn By: **PB** Date **08/04/2022**
 Approved By: _____ Date _____

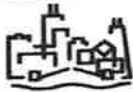

CITY OF CHICAGO

DEPARTMENT OF BUILDINGS**Sign Permit Application**

APPROVAL NUMBER	APPLICATION NUMBER 101029078	ANNUAL FEE	WORK CODE	DRAWINGS ATTACHED <input type="checkbox"/> YES <input type="checkbox"/> NO
DATE OF APPLICATION 08/24/2023			TYPE OF SIGN FLAT OR BOX	
ADDRESS OF SIGN 1353 S WABASH AVE, 60605-			LENGTH	FT. IN. HEIGHT FT. IN.
BUILDING			AREA	SQ. FT. WEIGHT LBS.
ORIGINAL PERMIT NUMBER			SIGN HEIGHT ABOVE GRADE/ROOF FT.	
TYPE OF PERMIT NEW CONSTRUCTION (SIGN)			SHAPE OF SIGN REGULAR	
PAYER OF ANNUAL INSPECTION FEE SAFEGUARD, MARK DEGNER, 3384 PEACHTREE ROAD NE, 4TH FLOOR ATLANTA, NJ 30326 (215)901-4109			SIGN WILL READ LOGO - SELF STORAGE	
SIGN MANUFACTURER ELRO SIGNS			NO. OF LAMPS	TOTAL WATTAGE
ADDRESS WHERE SIGN CAN BE SEEN PRIOR TO ERECTION			TYPE OF LAMP	
TICKET NUMBER	REINSPECTION CONTROL NUMBER		NO. OF BALLAST/TRANSFORMERS	INPUT OF TRANSFORMERS
0			CONTRACTOR WILL INSTALL	<input checked="" type="checkbox"/> FEEDERS <input checked="" type="checkbox"/> CUSTOMER LEADS
TYPE OF SUPPORT FOR SIGN BUILDING			TYPE OF SWITCH SPECIAL	
SIGN BOARD SUPPORT MEMBERS STEEL			LOCATION OF SWITCH OUTSIDE SIGN	
ANNUAL FEE _____			SIGN LOCATION	
CONSTRUCTION FEE <u>400.00</u>			SOUTH ELEVATION: 4' X 36' LED ILLUMINATED	
1017 B FEE _____			CHANNEL LETTERS "LOGO - SELF	
TOTAL FEE <u>400.00</u>			STORAGE"	
AMOUNT PAID <u>200.00</u>				
BALANCE DUE <u>\$ 200.00</u>				

Ref. Copy Only

The undersigned certify that the statements in this application are true and correct and that all work done under the proposed permit will conform to the requirements of the Chicago Municipal Code

LICENSE #	E92992	#	TGC101184
ELECT CONTR*	ANDAS ELECTRICAL INC.	CONTRACTOR*	OZKO SIGN & LIGHTING COMPANY
ADDRESS	3159 S HAMLIN CHICAGO, IL 60623-	ADDRESS	75 MONACO DR ROSELLE IL, 60172
SUPERVISOR SIGNATURE		SIGNATURE	

*IF APPLICABLE
The permit issued on this application will authorize only signs here applied for. If other signs are to be erected they must be covered by additional permitsCity of Chicago
Brandon Johnson, MayorDepartment of Buildings
Matthew Beaudet, Commissioner