

CITY COUNCIL
COMMITTEE ON ZONING, LANDMARKS AND BUILDING STANDARDS

COUNCIL ORDER

RE: Approval of sign over 100 square feet in area or over 24 feet above grade

ORDERED, that the City Council hereby approves the following sign application submitted by:

Applicant*: Tapestry 360 Health

(* The Applicant is the owner of the real property or the business tenant of the real property. Do not list the sign contractor, sign erector, sign company or advertising entity in the above space.)

This Order approves the following sign in accordance with Municipal Code of Chicago Section 13-20-680:

Address of Sign: 3737 W. Lawrence Chicago, IL 60625

Zoning District: B1-2

DOB Sign Permit Application #: 101040510

Sign Details:

1. On-premise OR Off-premise

2. Static sign OR Dynamic-image display sign

3. Number of sign faces 1

4. Projecting over the public way N (Yes or No) If yes, Public Way Use #: n/a

5. Dimensions: Length 72 feet 0 inches Height 6 feet 0 inches

Total square feet in area: 432 feet 0 inches

6. Height above grade: 10 feet 0 inches


7. Elevation (side of building or lot where the sign will be erected): North Elevation

8. Name of Sign Contractor/Erector: H.M. Witt & Co. Signs

To be legal, such sign shall comply with all provisions of Title 17 of the Chicago Municipal Code ("Zoning Ordinance") and all other provisions of the Municipal Code governing the permitting, construction and maintenance and removal of signs and sign structures. Failure of the applicant and the applicant's successors to comply shall be grounds for invalidation or revocation of the sign permit.


Alderman _____

33
Ward

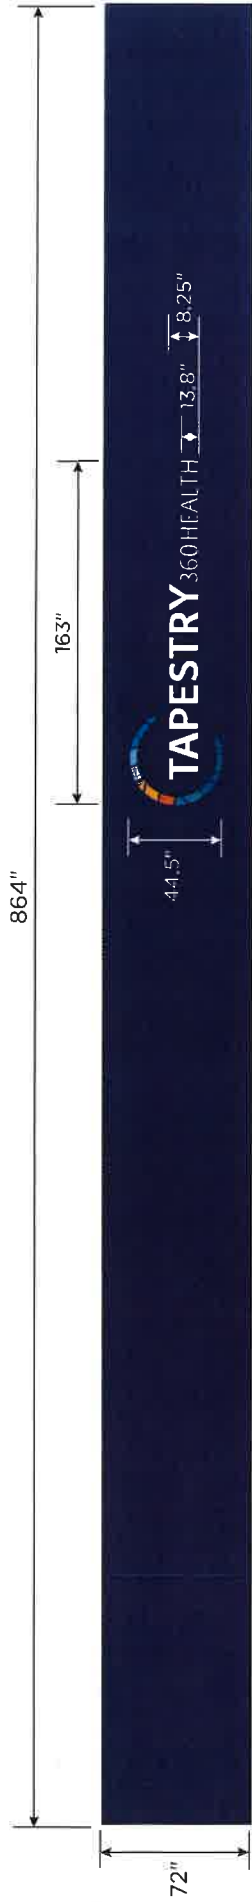


SPECIFICATIONS:

864" X 72" X 3" DEEP NON-ILLUMINATED PAN SIGN PAINTED
 MPO2320 MIDNIGHT BLUE WITH CUSTOM PRINT AND CUT
 VINYL LOGO APPLIED TO FACE.



<p>H.M. WITT & CO. FINE SIGNAGE SINCE 1894 3313 West Newport Ave., Chicago, IL 60618 office 773 250 5000 fax 773 250 5100 toll free 1 888 427 0703 web www.hm Witt.com</p>		<p>APPROVED AS IS <input type="radio"/></p> <p>APPROVED W/CHANGES <input type="radio"/></p> <p>REVISE AND RESUBMIT <input type="radio"/></p> <p>APPROVAL _____</p> <p>DATE _____</p>	<p>REVISIONS</p> <p>07.07.23 original submittal</p> <p>09.20.23 color revision</p> <p>10.05.23 color revision</p> <p>10.11.23 color revision</p>	<p>CLIENT TAPESTRY - ALBANY PARK</p> <p>DATE 10.11.23</p> <p>JOB # TAP23002_Albany_cab</p> <p>DRAWN BY ns/rh</p> <p>SCALE nts</p>
<p>THIS IS AN ORIGINAL DRAWING BY H.M. WITT & CO. SIGNS AND IS NOT TO BE REPRODUCED WITHOUT PERMISSION OF H.M. WITT & CO. SIGNS.</p>				

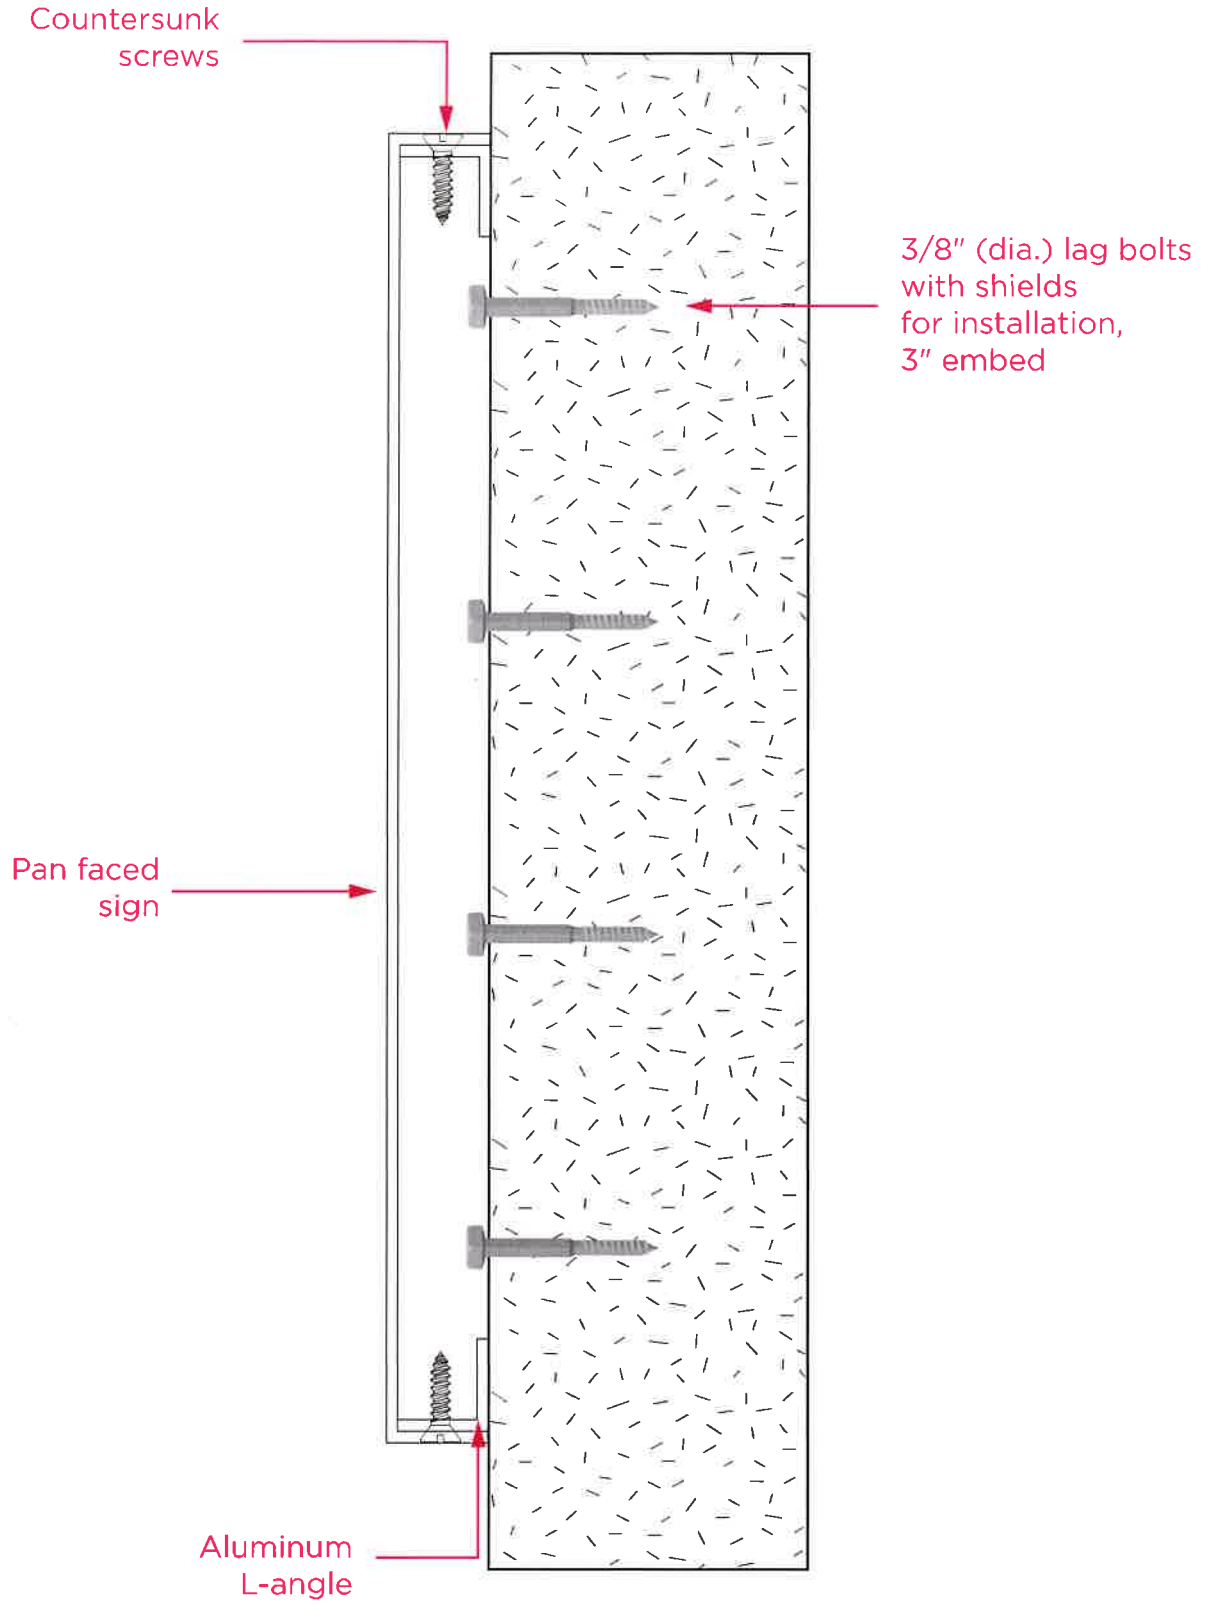

H.M. WITT & CO.
Signs
 FINE SIGNAGE SINCE 1894

3313 West Newport Ave, Chicago, IL 60618
 office | 773 250 5000 fax | 773 250 5100
 toll free | 1 888 427 0703 web | www.hmwitt.com

APPROVED AS IS <input type="radio"/>	REVISIONS
APPROVED W/CHANGES <input type="radio"/>	
REVISE AND RESUBMIT <input type="radio"/>	
APPROVAL _____	
DATE _____	

CLIENT	Various
DATE	n/a
JOB #	Pan Face Install Detail
DRAWN BY	bs
SCALE	No Scale

Existing Conditions

