



Office of City Clerk

City Hall
121 North LaSalle Street
Room 107
Chicago, IL 60602
www.chicityclerk.com

City Council Document Tracking Sheet

Matter ID: Or2023-0004228

Meeting Date: 9/13/2023

Sponsor(s): Reilly (42) *

Type: Order

Title: Issuance of permits for sign(s)/signboard(s) at
520 N Michigan Ave - Permit No. 101024127

Committee Assignment: Committee on Zoning, Landmarks and Building
Standards

CITY COUNCIL
COMMITTEE ON ZONING, LANDMARKS AND BUILDING STANDARDS

COUNCIL ORDER

RE: Approval of sign over 100 square feet in area or over 24 feet above grade

ORDERED, that the City Council hereby approves the following sign application submitted by:

Applicant*: Hugo Boss

(* The Applicant is the owner of the real property or the business tenant of the real property. Do not list the sign contractor, sign erector, sign company or advertising entity in the above space.)

This Order approves the following sign in accordance with Municipal Code of Chicago Section 13-20-680:

Address of Sign: 520 N Michigan Ave Chicago, IL 60611


Zoning District: PD124

DOB Sign Permit Application #: 101024127


Sign Details:

1. On-premise OR Off-premise
2. Static sign OR Dynamic-image display sign
3. Number of sign faces 1
4. Projecting over the public way No (Yes or No) If yes, Public Way Use #: _____
5. Dimensions: Length 13 feet 0 inches Height 1 feet 4 inches
Total square feet in area: _____
6. Height above grade: 26 feet 4 inches **To top of sign or sign structure**
7. Elevation (side of building or lot where the sign will be erected): West
8. Name of Sign Contractor/Erector: Volkan Signs & Lighting

To be legal, such sign shall comply with all provisions of Title 17 of the Chicago Municipal Code ("Zoning Ordinance") and all other provisions of the Municipal Code governing the permitting, construction and maintenance and removal of signs and sign structures. Failure of the applicant and the applicant's successors to comply shall be grounds for invalidation or revocation of the sign permit.

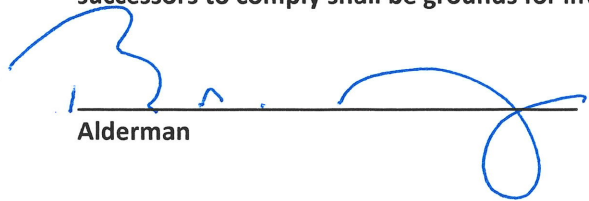
Alderman

42
Ward

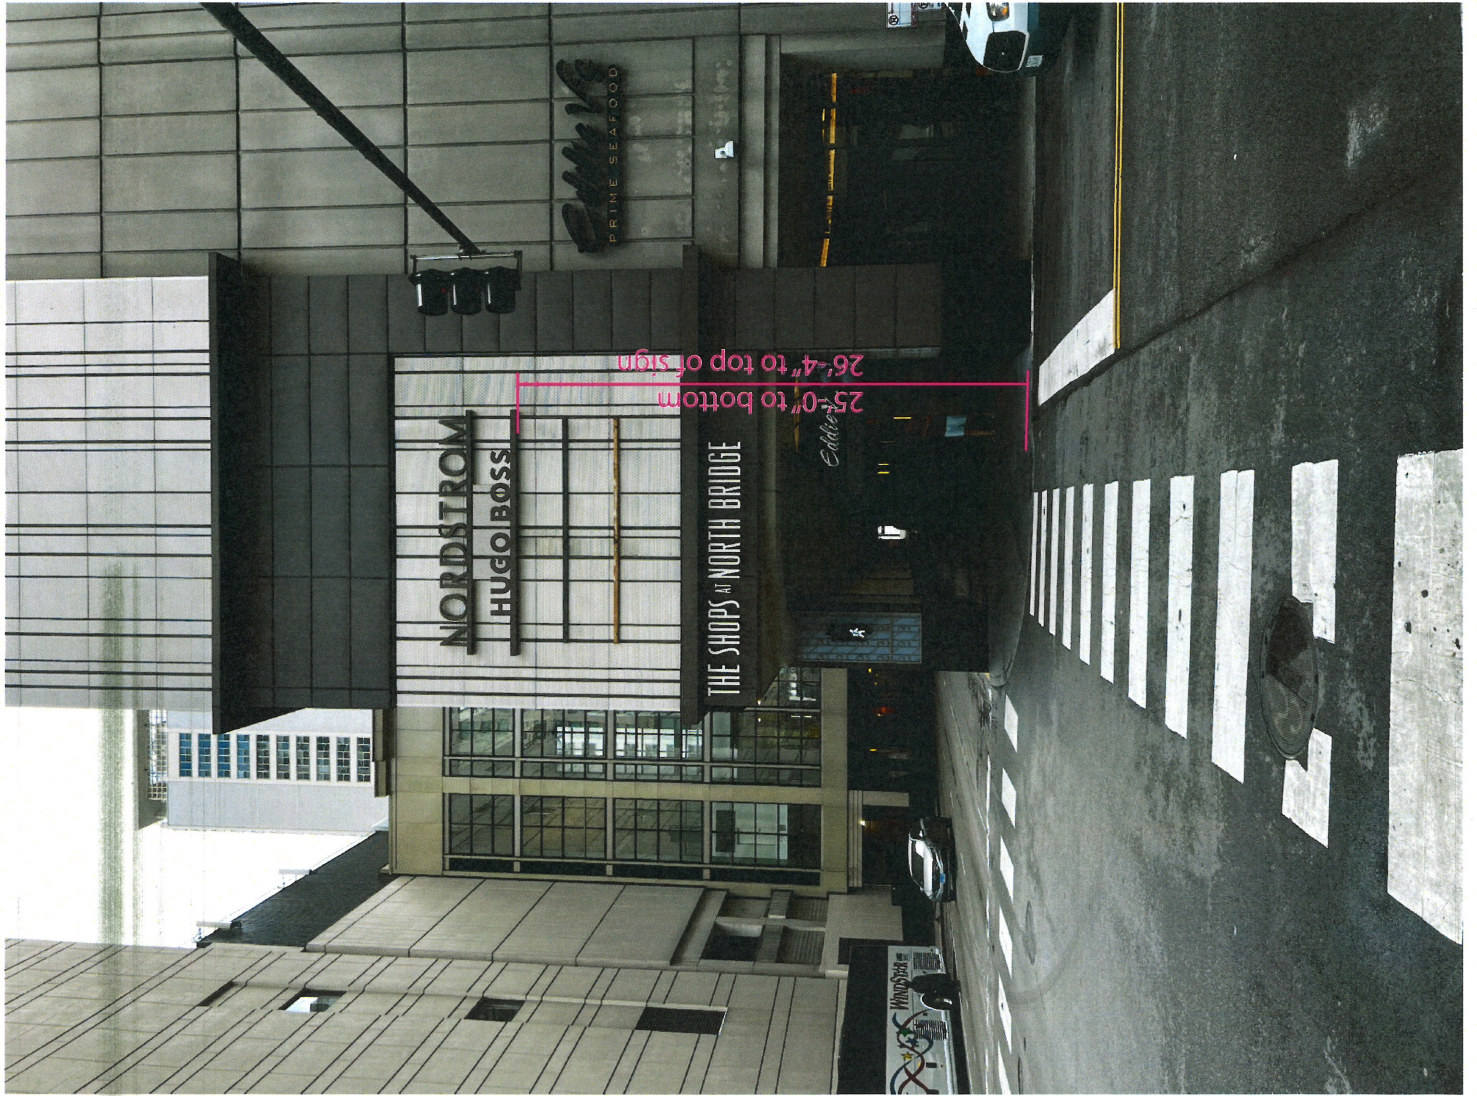

25.0" to bottom

26.4" to top of sign


NORDSTROM
HUGO BOSS

THE SHOPS AT NORTH BRIDGE

Eddie's

PRIME SEAFOOD

WINDY CITY

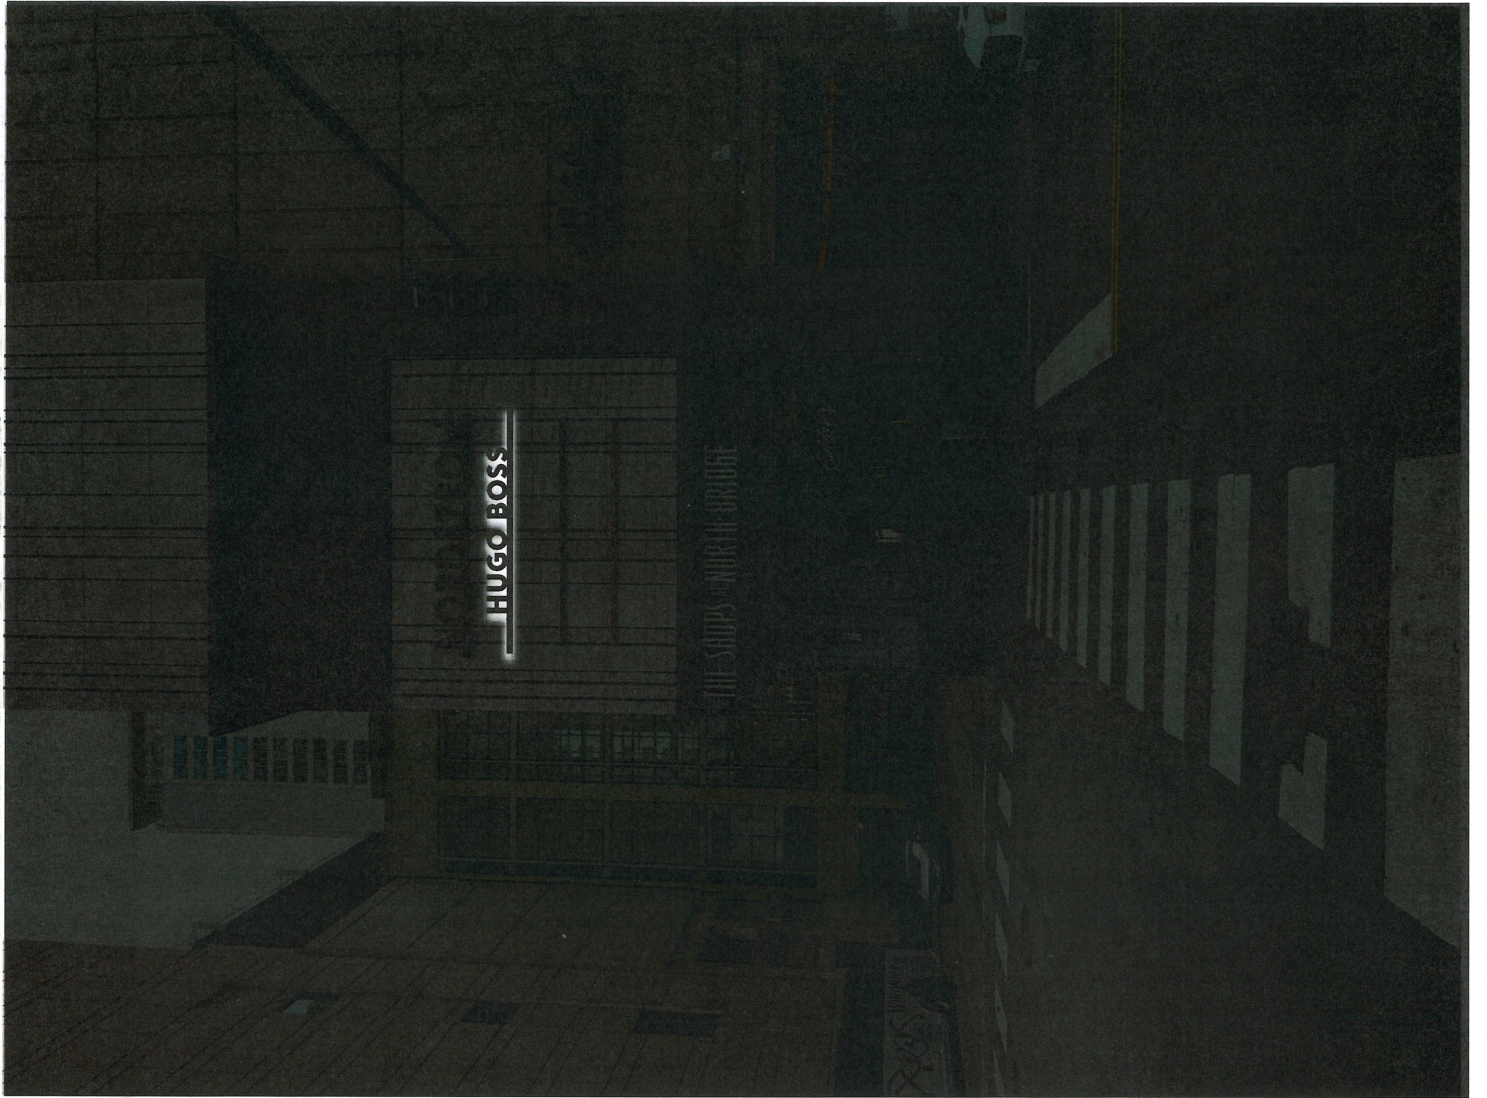

ILLUM. HALO-LIT CH LITRS on
CUSTOM RACEWAY

SIGN
A

TOWER ELEVATION - PHOTO RENDERING
SCALE: 3/16"=1'-0"

1

(E) CH LITRS
TO BE REMOVED
(E) RACEWAY,
TO REMAIN



EXISTING



PROPOSED

persóna | **TRIANGLE**
SIGNAGE LIGHTING FACILITY SERVICES

11 Azar Court • P.O. Box 24186
Baltimore, Maryland 21227
T: 410-247-5500 • F: 410 247-1944
Reproduction in Whole or Part
Prohibited without Express
Permission of PersonalTriangle © TSS

CLIENT & LOCATION

HUGO BOSS

SHOPS AT N BRIDGE
520 N MICHIGAN AVE
CHICAGO, IL 60611

LEAD NO.

214096 R1

DATE

6.15.2023

REVIEWED BY

J Hopkins

SHEET NO.

2 of 4

SEG. NO.

J Hopkins

SM - PM

Z.F. - D.D.


J Hopkins

ILLUM. HALO-LIT CH LTRS on CUSTOM RACEWAY

SCALE: 3/4"=1'-0"

A

INTER.

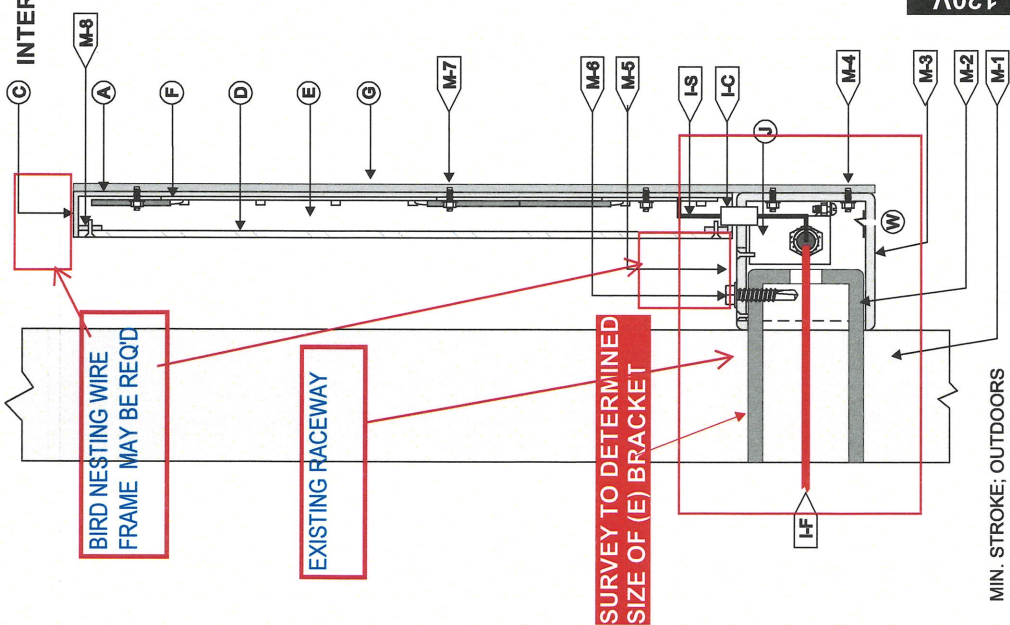

(A) FACE	MATERIAL: STEEL	1/2" PVC CONNECTOR
	COLOR: SW 7048 'URBANE BRONZE	W/ FINISHED TO SW 7048 'URBANE BRONZE/ SATIN TO ELECTRICAL FEED
	FINISH: SATIN	
	BORDER: N/A	U.L. APPROVED LOW VOLTAGE CLASS II WIRING
	VINYL: N/A	ALL CONNECTIONS TO BE IN ELECTRICAL BOXES
	COLOR INFO.: N/A	BOX BY TRIANGLE
(C) RETURNS	DEPTH: 1"	TYPE: REMOTE LED POWER SUPPLY HOUSE IN WEATHER-PROOF, NEW RACEWAY
	MATERIAL: STEEL	VOLTAGE: 120V
	COLOR: SW 7048 'URBANE BRONZE	
	FINISH: SATIN	
(D) BACKS	MATERIAL: 1/8" 2447 ACRYLIC	3" x 3" ALUM. w/ TOP ACCESS LID
	FINISH: PAINTED WHITE	MATCH SW 7048 'URBANE BRONZE/ SATIN
(E) INSIDE OF CAN	FINISH: PAINTED WHITE	SEE MOUNTING NOTE.
(F) ILLUMINATION:	6500K WHITE LEDS	EXISTING FACIA
	ALL WIRES TO BE TERMINATED W/ A MECHANICAL UL LISTED FASTENER	EXISTING STEEL TUBE BRACKET
		3 1/2" x 3 1/2" STEEL TUBE (3/16" WALL)
(G) FRONT PLATE	CUSTOM CONTOUR of LETTERS	COLOR/FINISH: SW 7048 'URBANE BRONZE / SATIN
	DEPTH: 1/4"	DRILL & TAP FOR ALLTHREAD STUDS, NUTS & WASHERS
	MATERIAL: STEEL	ACCESS LIDS, AS NECESSARY
	COLOR: SW 7048 'URBANE BRONZE	STEEL CUTTER, TEK SCREWS, STAGGERED
	FINISH: SATIN	DRILL & TAP FOR ALLTHREAD STUDS, NUTS & WASHERS
		METAL TAB from BACK of LTR RETURNS w FLUSH FITTING COUNTER-SUNK SCREW
		(W) WEEP HOLES 1/8" GAP @ B.O. LEXAN.

120V INSTALL

- CUSTOMER G.C. TO PROVIDE ACCURATE WOOD OR METAL BLOCKING IN CORRELATION W/ FACADE FRAMING AS REQUIRED.
- INSTALLER IS TO V.I.F. & PROVIDE THE PROPER NON-CORROSIVE MOUNTING HARDWARE TO ENSURE SAFE INSTALLATION.
- ALL EXTERIOR FACADE PENETRATIONS TO BE WATER TIGHT.
- LOCATION OF THE DISCONNECT SWITCH AFTER INSTALLATION SHALL COMPLY WITH ARTICLE 600.6(A) (1) OF THE NATIONAL ELECTRICAL CODE.

ELECTRICAL

- ALL ELECTRICAL COMPONENTS TO BE UL APPROVED.
- CUSTOMER IS RESPONSIBLE FOR ONE (1) 20W/20V DEDICATED CIRCUIT W/ GROUND PER SIGN TO WITHIN 6' OF SIGN.
- THIS SIGN IS INTENDED TO BE INSTALLED IN ACCORDING W/ THE REQUIREMENTS OF ARTICLE 600 OF THE NATIONAL ELECTRICAL CODE.
- ALL ELECTRICAL WIRING TO BE IN ELECTRICAL BOXES. THIS INCLUDES PROPER GROUNDING & BONDING OF THE SIGN.

FABRICATOR

- PLACEMENT OF LIGHTING ELEMENTS FOR OPTIMUM ILLUMINATION OF SIGN TO BE DETERMINED IN PRODUCTION.
- MANUFACTURER & U.L. LABELS TO BE APPLIED & VISIBLE FROM THE GROUND. LOCATED ON THE LAST CHANNEL LETTER OR END OF THE SIGN BOX/RETRANDING SIGN.



11 Azar Court • P.O. Box 24186
Baltimore, Maryland 21227
T: 410-247-5500 • F: 410-247-1944
Reproduction in Whole or Part
Prohibited without Express
Permission of PersonalTriangle © TSS

persóna | **TRIANGLE**
SIGNAGE LIGHTING FACILITY SERVICES

HUGO BOSS

CLIENT & LOCATION

SHOPS AT N BRIDGE
520 N MICHIGAN AVE
CHICAGO, IL 60611

LEAD NO.	DATE	REVIEWED BY
214096 R1	6.15.2023	
SM - PM	DRAWN BY	SEG. NO.
Z.F. - D.D.	J Hopkins	

SHEET NO. 4 of 4