

CITY COUNCIL
COMMITTEE ON ZONING, LANDMARKS AND BUILDING STANDARDS

COUNCIL ORDER

RE: Approval of sign over 100 square feet in area or over 24 feet above grade

ORDERED, that the City Council hereby approves the following sign application submitted by:

Applicant*: Kaajal Shewakramani

(* The Applicant is the owner of the real property or the business tenant of the real property. Do not list the sign contractor, sign erector, sign company or advertising entity in the above space.)

This Order approves the following sign in accordance with Municipal Code of Chicago Section 13-20-680:

Address of Sign: 2545 W Devon Ave Chicago, IL 60659

Zoning District: B1-3

DOB Sign Permit Application #: 101049730

Sign Details:

1. On-premise YES OR Off-premise
2. Static sign YES OR Dynamic-image display sign
3. Number of sign faces 1
4. Projecting over the public way YES (Yes or No) If yes, Public Way Use #: BACP1934171
5. Dimensions: Length 23 feet 6 inches Height 5 feet 2 inches
Total square feet in area: 122 feet 0 inches
6. Height above grade: 9 feet 0 inches
7. Elevation (side of building or lot where the sign will be erected): North
8. Name of Sign Contractor/Erector: TFA Signs

To be legal, such sign shall comply with all provisions of Title 17 of the Chicago Municipal Code ("Zoning Ordinance") and all other provisions of the Municipal Code governing the permitting, construction and maintenance and removal of signs and sign structures. Failure of the applicant and the applicant's successors to comply shall be grounds for invalidation or revocation of the sign permit.

Alderman

50
Ward

PROJECT SCHEDULE


SIGN TYPE/ DESCRIPTION: QTY.: PG.

PROJECT:



2545 W Devon Ave, Chicago, IL

VICINITY MAP

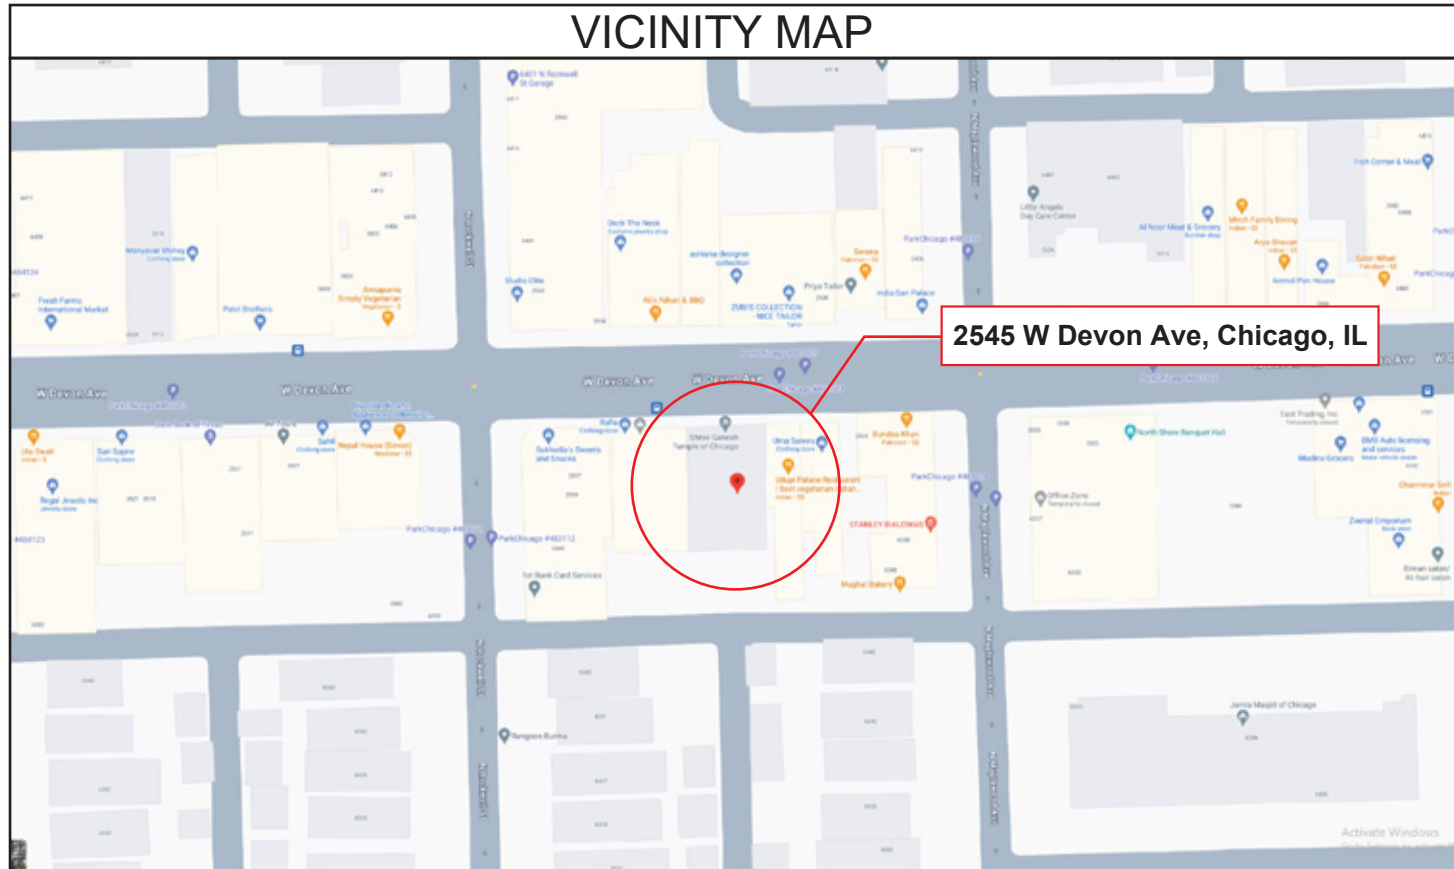

2545 W Devon Ave, Chicago, IL

REVISIONS

REV.	DATE	DB	NOTES



5500 N. Kedzie Ave Chicago, IL 60625
773-267-6007 | sales@tfasigns.com

Reproduction In Whole or Part
Prohibited without Express
Permission of TFA Signs - First Ad Signs Inc.

CLIENT & LOCATION



CLIENT APPROVAL:

LEAD NO.:

DATE STARTED:
03.05.2024

REVIEWED BY:

SHEET NO.:


LANDLORD APPROVAL:

SM - PM
Mich

DRAWN BY:
MIYAKA

SEG. NO.:

1 OF 2

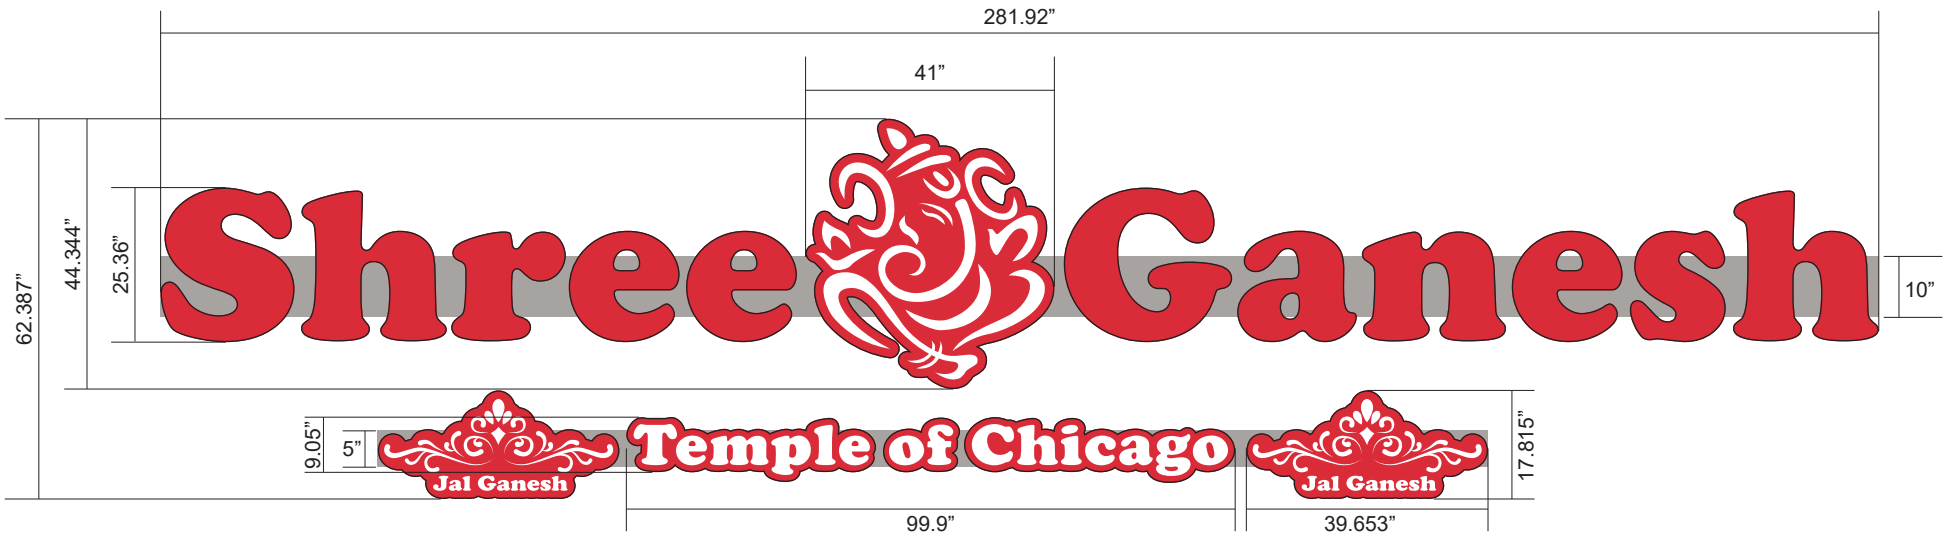

NOTE: SITE SURVEY NEEDED


A Front-Lit, Plex-Face Channel Letters, Raceway Mounted • Front View
INTERNALLY ILLUMINATED PLASTIC FACE CHANNEL LETTERS

- QUANTITY: ONE (1)
- Overall Height: 62.387"
- Overall Length: 281.92"
- Total Sq.Ft.: 122.142 ft²
- Returns: Black
- Backs: .060 White Aluminum
- Trimcap: Black
- Face: #7328 White
- First-surface translucent vinyl:
3M Cardinal Red 3730-53L (Pantone 200C)



Illumination: White LED
Raceway: To match on existing wall color

- NOTES:**
- Raceway Mounted
 - WHITE interiors for increased illumination
 - All paint two-stage automotive acrylic

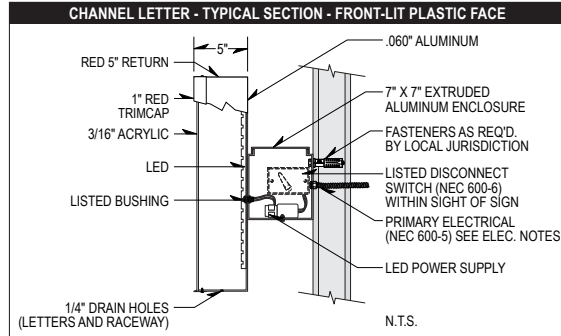

ELECTRICAL NOTES

Sign Company DOES NOT provide primary electrical to sign. Power to the sign must be done by a licensed electrical contractor or licensed electrician. Each sign must have:

1. A minimum of one dedicated 120V 20A circuit
2. Junction box installed within 6 feet of sign
3. Three wires: Line, Ground, Neutral



5500 N. Kedzie Ave Chicago, IL 60625
773-267-6007 | sales@tfasigns.com

Reproduction In Whole or Part
Prohibited without Express
Permission of TFA Signs - First Ad Signs Inc.

CLIENT & LOCATION

Shree Ganesh
Temple of Chicago
2545 W Devon Ave, Chicago, IL

CLIENT APPROVAL:	LEAD NO.:	DATE STARTED:	REVIEWED BY:	SHEET NO.:
LANDLORD APPROVAL:	SM - PM Mich	03.05.2024	SEG. NO.:	2 OF 2
		DRAWN BY: MIYAKA		