

CITY COUNCIL
COMMITTEE ON ZONING, LANDMARKS AND BUILDING STANDARDS

COUNCIL ORDER

RE: Approval of sign over 100 square feet in area or over 24 feet above grade

ORDERED, that the City Council hereby approves the following sign application submitted by:

Applicant*: Sola Salons

(* The Applicant is the owner of the real property or the business tenant of the real property. Do not list the sign contractor, sign erector, sign company or advertising entity in the above space.)

This Order approves the following sign in accordance with Municipal Code of Chicago Section 13-20-680:

Address of Sign: 1163 N State St Chicago, IL 60610

Zoning District: PD1231

DOB Sign Permit Application #: 101045729

Sign Details:

1. On-premise OR Off-premise

2. Static sign OR Dynamic-image display sign

3. Number of sign faces 1

4. Projecting over the public way Yes (Yes or No) If yes, Public Way Use #: PD1231

5. Dimensions: Length 18 feet 1 inches Height 3 feet 0 inches

Total square feet in area: 54

6. Height above grade: 31 feet 0 inches *To top of sign or sign structure*


7. Elevation (side of building or lot where the sign will be erected): West

8. Name of Sign Contractor/Erector: South Water Signs


To be legal, such sign shall comply with all provisions of Title 17 of the Chicago Municipal Code ("Zoning Ordinance") and all other provisions of the Municipal Code governing the permitting, construction and maintenance and removal of signs and sign structures. Failure of the applicant and the applicant's successors to comply shall be grounds for invalidation or revocation of the sign permit.

Bruce Hopkins
Alderman

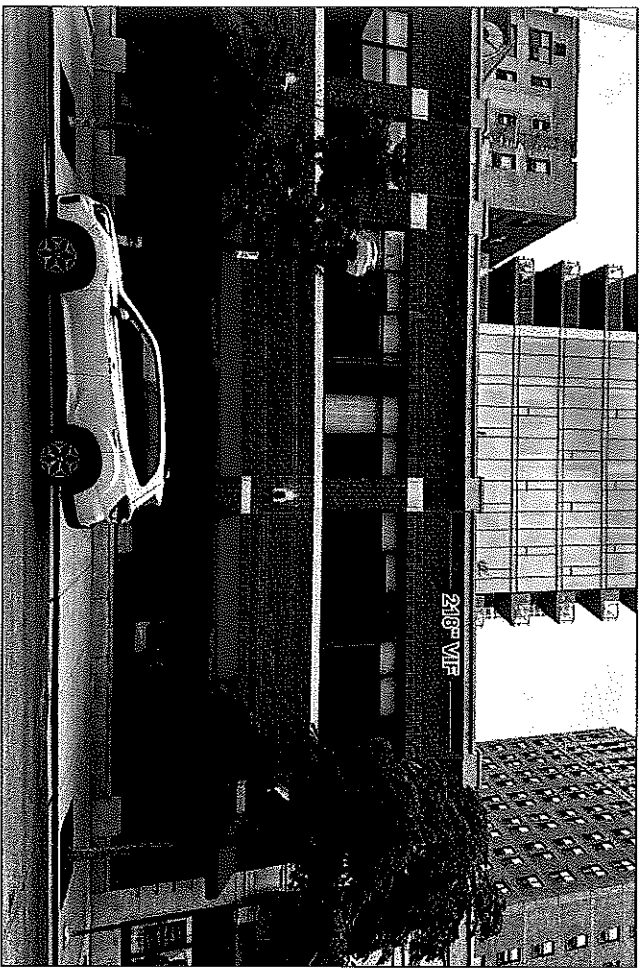


2
Ward

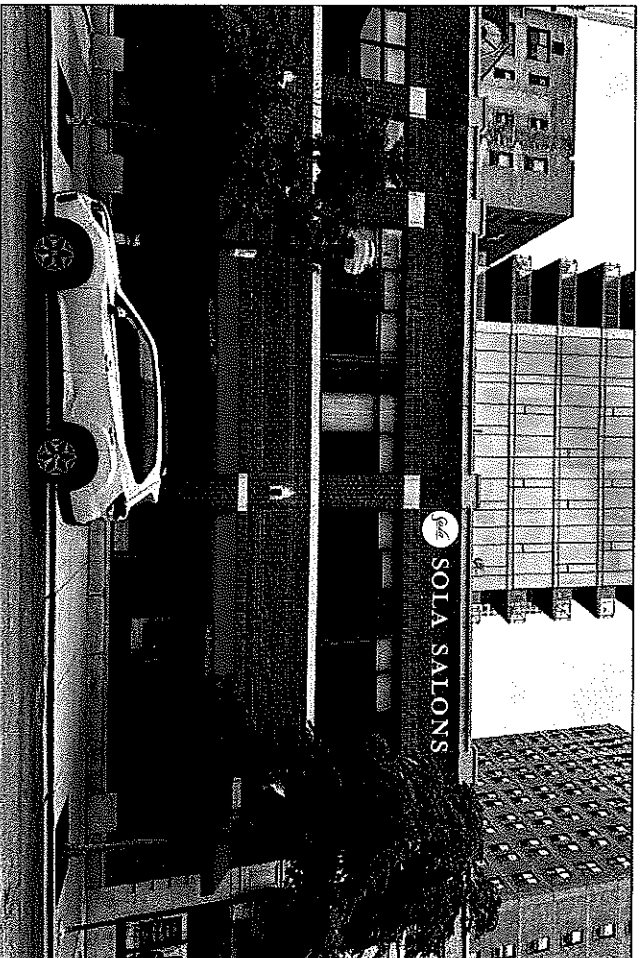


Existing (E. Division St)



Proposed (E. Division St)

Client		Sola Salon Studios	
Job #	8008317	Spec #	N/A
Date	12.05.23	Drawn By	DW
Revision	12/23		
 MANAGER INTERCONSULTING		 LISTED ALL DESIGNS PRESENTED ARE THE SOLE PROPERTY OF SOUTH WATER SIGNS, AND MAY NOT BE REPRODUCED OR PART OR WHOLE WITHOUT WRITTEN PERMISSION FROM SOUTH WATER SIGNS.	
Project Name & Location		Exterior Signage 1183 N. State St Chicago, IL	
 South Water Signs		934 N. Church Road Elmhurst, IL 60126 P 630.333.4900 F 630.333.4915	

Total SQ. FT.	54.09 SQ. FT.	CLS
---------------	---------------	-----

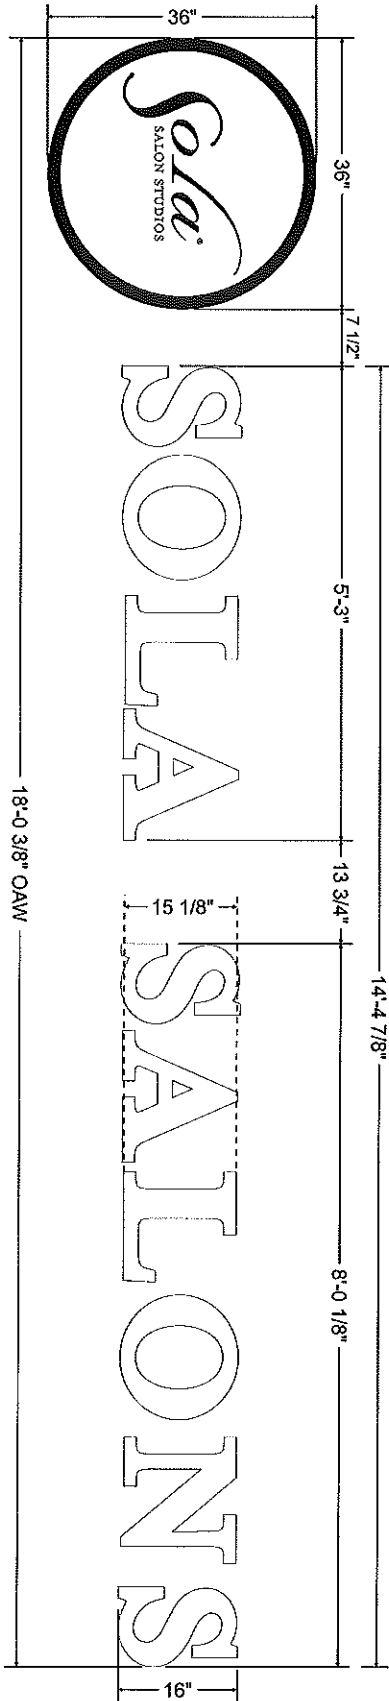

Sign 02 - Face Lit Channel Letters
 Scale 3/4" = 1'-0"

Face Lit 5"D fabricated channel Letters

Std. Black Trimcap w/ .040 returns std black coil.

0.063" Cinched pre-finished white backs.

3/16" Thick #2447 white acrylic faces with first surface applied translucent vinyl.


6500K White LED illumination, primary power to be brought to sign by others.


UL Listed, Dedicated 20 amp Breaker & Disconnect as req.


Flush mounted to facade with necessary hardware as needed.

Qty (2) Req.

Colors to Match

Std. White 

Std. Black 

Client		Sola Salon Studios	
Job #	8009317	Sheet #	N/A
Date	12.05.23	Drawn By	DIV
Revisions	12/1/23		
MEMBER INTERNATIONAL		ALL DESIGNS PRESENTED ARE THE SOLE PROPERTY OF SOUTH WATER SIGNS, AND MAY NOT BE REPRODUCED IN WHOLE OR PART WITHOUT WRITTEN PERMISSION FROM SOUTH WATER SIGNS.	
Project Name & Location Exterior Signage 1183 N. State St. Chicago, IL		LISTED	
 South Water Signs		934 N. Church Road Elmhurst, IL 60126 P 630.333.4900 F 630.333.4915	