

CITY COUNCIL
COMMITTEE ON ZONING, LANDMARKS AND BUILDING STANDARDS

COUNCIL ORDER

RE: Approval of sign over 100 square feet in area or over 24 feet above grade

ORDERED, that the City Council hereby approves the following sign application submitted by:

Applicant*: Jewel Osco

(* The Applicant is the owner of the real property or the business tenant of the real property. Do not list the sign contractor, sign erector, sign company or advertising entity in the above space.)

This Order approves the following sign in accordance with Municipal Code of Chicago Section 13-20-680:

Address of Sign: 550 N. State St. Chicago, IL 606 54

Zoning District: PD739

DOB Sign Permit Application #: 101043681

Sign Details:

1. On-premise OR Off-premise

2. Static sign OR Dynamic-image display sign

3. Number of sign faces 1

4. Projecting over the public way Yes (Yes or No) If yes, Public Way Use #: BACP1909357

5. Dimensions: Length 17 feet 6 inches Height 5 feet 10 inches

Total square feet in area: 102 feet inches

6. Height above grade: 11 feet inches

7. Elevation (side of building or lot where the sign will be erected): North Corner Elevation

8. Name of Sign Contractor/Erector: Doyle Signs, Inc

To be legal, such sign shall comply with all provisions of Title 17 of the Chicago Municipal Code ("Zoning Ordinance") and all other provisions of the Municipal Code governing the permitting, construction and maintenance and removal of signs and sign structures. Failure of the applicant and the applicant's successors to comply shall be grounds for invalidation or revocation of the sign permit.


Alderman

42
Ward




DATE 09/19/2023
CUSTOMER APPROVAL
The Signage has been approved for the attached order of materials and schedule. All work shall be completed in accordance with the attached specifications and schedule. No further changes shall be made to the sign or materials without the written approval of Doyle.

C. JEFF JR JEWEL OSCO #4388
A308883 550 N STATE ST (STATE & OHIO)
CITY CHICAGO
DHWL NO 915271030
STATE IL
SCALE 1/8" = 1'-0"
NOTED
DESIGNER KM
DATE: 09/19/2023
SALESPERSON TO
SHEET NO 2

© Doyle Doyle General Sign Contractors, Inc. 2023

OHIO ST. ELEVATION @ CORNER

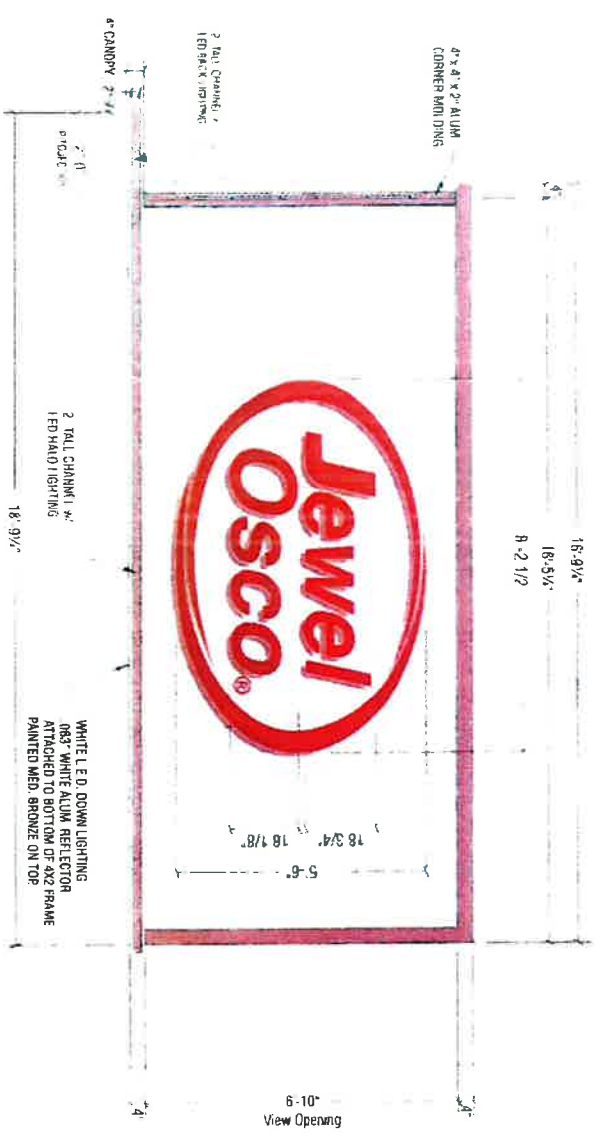

A PROJECTING ALUM. CANOPY W/ CHANNEL LETTERS/LOGO ON ALUM. BUILDING FASCIA
SCALE: 3/8" = 1'

- PROJECTING ALUM. TUBE FRAME OPEN-TOP CANOPY W/ LED DOWNLIGHTING
- FACE OF CANOPY TO HAVE 2" TALL CHANNEL W/ LED HALO LIGHTING
- LETTERS & LOGOS TO BE FACE-LIT & HALO-LIT CHANNELS. #2799 RED ACRYLIC FACES W/ WHITE TRIM CAP & WHITE PPE FINISHED ALUM. RETURNS. CLEAR LEXAN BACKS FOR HALO ILLUMINATION. ILLUMINATED W/ 5000K WHITE LED MODULES ATTACHED TO BACKS. MOUNTED TO ALUMINUM BACKER W/ 1" STAND OFFS
- ALUM. BACKER PAINTED SW 6161 TO WRAP CORNER @ STATE ST & OHIO W/ 4"X2" O PROJECTING ARCHITECTURAL CAP ON TOP & ENDS PAINTED MED BRONZE



DATE	REVISION
03/23	WORKSHEET FOR NOTES
04/23	WORKSHEET FOR SIGNAGE

CUSTOMER APPROVAL

DATE

This drawing has been prepared by the undersigned and is the property of Doyle Sign Contractors. It is not to be used for any other project without the written consent of Doyle Sign Contractors. The rights in this drawing are reserved.

CLIENT: JEWEL OSCO #1398
 ADDRESS: 550 N STATE ST (STATE & OHIO)
 CITY: CHICAGO
 STATE: IL
 ZIP: 60654
 PHONE: 91923 630

SCALE: NOTED
 DATE: 08/19/2023

DESIGNER: KM
 SALESPERSON: TJ
 SHEET NO: 4

03 Doyle Sign Contractors, 550 N State St, Chicago, IL 60654

PROPOSED



EXISTING



DOYLE
 GENERAL SIGN CONTRACTORS
 2007 W. 156th St., Suite 200
 Chicago, IL 60643-5441
 Phone: (773) 452-1547
 Fax: (773) 452-1547

DATE	REVISION
05-21-21	CONTRACT PRICE PER FOOTPRINT
06-03-21	FOR MARKETPLACE PER SUBJECT SIGNAGE
06-23-21	FOR MARKETPLACE PER SUBJECT SIGNAGE
CUSTOMER APPROVAL:

Signature: _____ Date: _____

CLIENT: JEWEL OSCO #3398
ADDRESS: 560 N STATE ST (STATE & OHIO)
CITY: CHICAGO
DRWG NO: 91933 630

STATE: IL
SCALE: NOTED
DATE: 09.19.2023

DESIGNER: RW
SALESPERSON: T

SHEET NO: 1




DATE	REVISION
01/23	ISSUED PER PERMITS
CUSTOMER APPROVAL


DATE

CLIENT JMWL-OSCO #1080
ADDRESS 550 N STATE ST (STATE & OHIO)
CITY CHICAGO
DRWG NO 91923 030
STATE IL
SCALE NOTED
DESIGNER KM
DATE 09 18 2023
SALESPERSON TD
SHEET NO 2

