

Submitted 8-1-23

CITY COUNCIL
COMMITTEE ON ZONING, LANDMARKS AND BUILDING STANDARDS

COUNCIL ORDER

RE: Approval of sign over 100 square feet in area or over 24 feet above grade

ORDERED, that the City Council hereby approves the following sign application submitted by:

Applicant*: Joyalukkas

(* The Applicant is the owner of the real property or the business tenant of the real property. Do not list the sign contractor, sign erector, sign company or advertising entity in the above space.)

This Order approves the following sign in accordance with Municipal Code of Chicago Section 13-20-680:

Address of Sign: 2642 W Devon Chicago, IL 60659

Zoning District: B1-2

DOB Sign Permit Application #: 101025963

Sign Details:

1. On-premise OR Off-premise
2. Static sign OR Dynamic-image display sign
3. Number of sign faces 1
4. Projecting over the public way Yes (Yes or No) If yes, Public Way Use #: BACP1849989
5. Dimensions: Length 23 feet 9 inches Height 5 feet 5 inches
Total square feet in area: 129 feet inches
6. Height above grade: 13 feet 0 inches
7. Elevation (side of building or lot where the sign will be erected): South
8. Name of Sign Contractor/Erector: Parvin-Clauss Sign Company

To be legal, such sign shall comply with all provisions of Title 17 of the Chicago Municipal Code ("Zoning Ordinance") and all other provisions of the Municipal Code governing the permitting, construction and maintenance and removal of signs and sign structures. Failure of the applicant and the applicant's successors to comply shall be grounds for invalidation or revocation of the sign permit.


Alderman

50
Ward

PROJECT:

Joyalukkas
World's favourite Jeweller

2642 W. Devon
Chicago, IL 60659


CUSTOMER APPROVAL:

DATE	
AUTHORIZED SIGNATURE	
REPRESENTATIVE	Dan Olson / KZ
DRAWN BY	Bill Marlow
DATE	6.26.23
SCALE	3/16" = 1'
SHEET NO.	3 of 3
ESTIMATE / JOB NUMBER	1171B
FILE NAME	JOY1171B

REVISIONS:

1	7.05.23 - logo colors
2	
3	
4	
5	
6	
7	
8	

This sign is intended to be installed in accordance with the requirements of Article 600 of the National Electrical Code and/or other applicable local codes. This includes proper grounding and bonding of the sign.

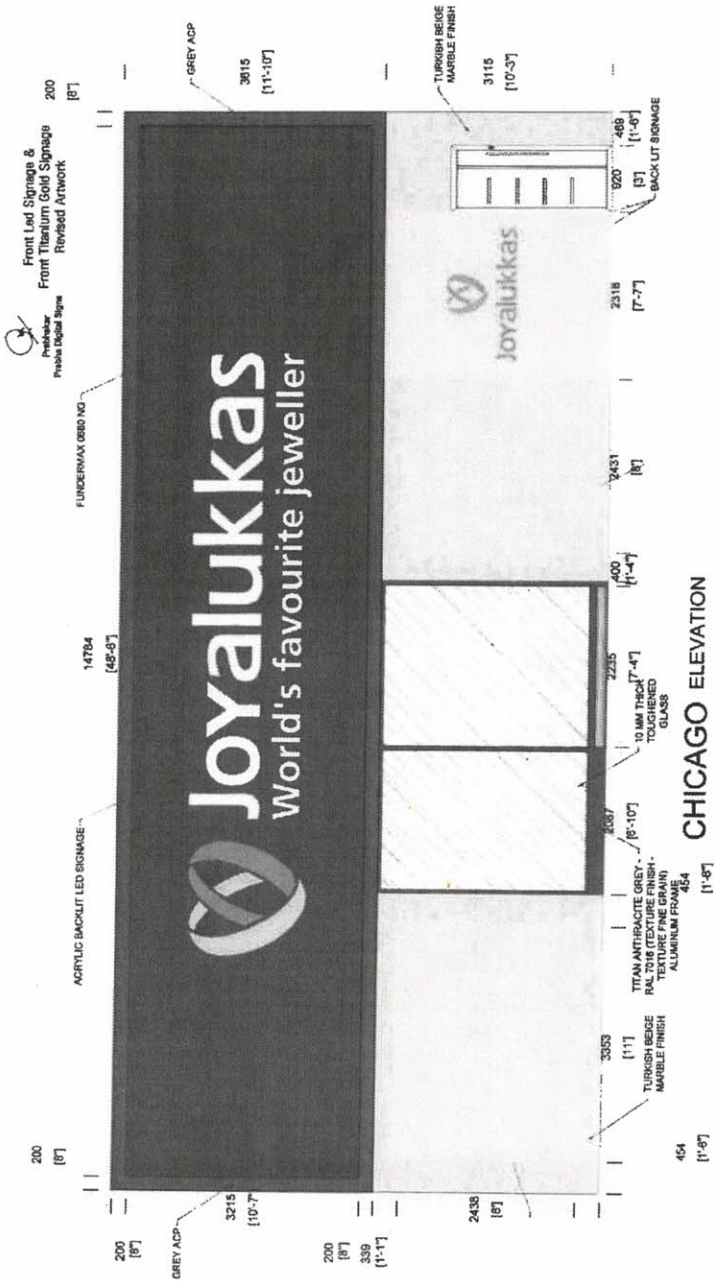

This Document is owned by, and the information contained in it is proprietary to, Parvin-Claus Sign Company. By receipt hereof the holder agrees not to use the information, disclose it to any third party, nor reproduce this document without the prior written consent of Parvin-Claus Sign Company. Holder also agrees to immediately return this document upon request of Parvin-Claus Sign Company. © Copyright 2023 by Parvin-Claus Sign Co.



PROJECT:
Joyalukkas
World's favourite jeweller
2642 W. Devon
Chicago, IL 60659

CUSTOMER APPROVAL:
DATE

AUTHORIZED SIGNATURE

REPRESENTATIVE
Dan Olson / KZ

DRAWN BY
Bill Marlow

DATE
6.26.23

SCALE
1/2" = 1'

SHEET NO.
1 of 3

ESTIMATE / JOB NUMBER
1171B

FILE NAME
JOY1171B

REVISIONS:

1 7.05.23 - logo colors

2 7.12.23

3 7.19.23 - details

4

5

6


7

8

This sign is intended to be installed in accordance with the requirements of Article 600 of the National Electrical Code and/or other applicable local codes. This includes proper grounding and bonding of the sign.



(1 set) 5" Deep Face Illuminated Channel Logo & Letters
Logo & Letter Returns: Fabricated Aluminum Prefinished White
Faces: White Acrylic w/ White Trimcap
Logo Graphics: 3M 3630-121 Silver & 3630-141 Gold Nugget Translucent Vinyl
Illumination: White LEDs w/ 12V 60W 120/277V Power Supplies
Power: (1) 15Amp @ 120Volts Electrical Circuit Run to Site by Others
Mounting: Flush Mount to Building with 1/4-20 Threaded Studs & Silicone Adhesive

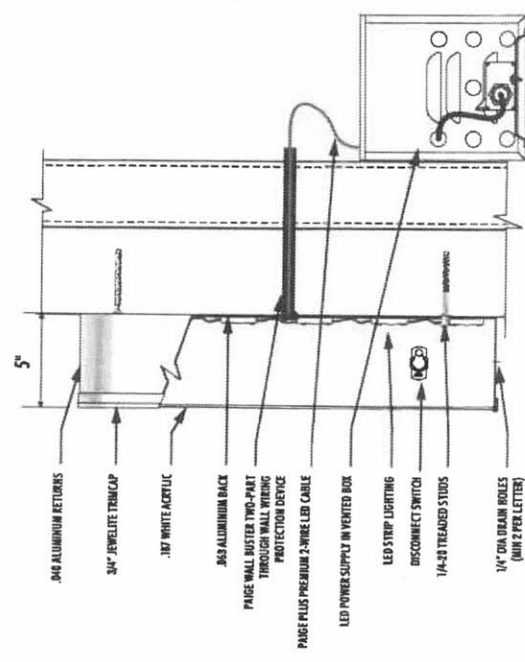

Customer is responsible for providing sufficient power to the location(s) of illuminated signage.
 *This Document is owned by, and the information contained in it is proprietary to, Parvin-Claus Sign Company. By receipt hereof the holder agrees not to use the information, disclose it to any third party, nor reproduce this document without the prior written consent of Parvin-Claus Sign Company. Holder also agrees to immediately return this document upon request of Parvin-Claus Sign Company.
 © Copyright 2023 by Parvin-Claus Sign Co.

